

ADDITION TO MEYO RESIDENCE

119 EAST DUDLEY AVENUE
TOWN OF WESTFIELD
UNION COUNTY
NEW JERSEY, 07090

JOB NO.: 03-130



ETHAN MARSH
534 HANFORD PLACE
WESTFIELD, NJ 07090
(908) 209-9019
MAIL@ETHANMARSHDESIGN.COM
WWW.ETHANMARSHDESIGN.COM

LIST OF DRAWINGS

A-1 - 1ST & 2ND FLOOR PLANS

THESE DRAWINGS ARE FOR REVIEW, DESIGN, AND SCOPE DESCRIPTION ONLY. NO REPRESENTATION IS MADE TO THE ACCURACY OF THE DRAWINGS WITH RESPECT TO THE EXISTING DIMENSIONS OR CONDITIONS. ALL CONSULTANTS AND CONTRACTORS MUST VERIFY ANY AND ALL DIMENSIONS AND CONDITIONS WHICH ARE CRITICAL TO THEIR WORK.


5/20/04 CD-008 - DESIGN DRAWINGS

NO. DATE ISSUED FOR


1ST & 2ND FLOOR PLANS

A-1 SCALE: 1/4" = 1'-0"
DATE DRAWN: 5/20/04
NO. 1 OF 1 DWGS.

03-010 - MEYO RESIDENCE

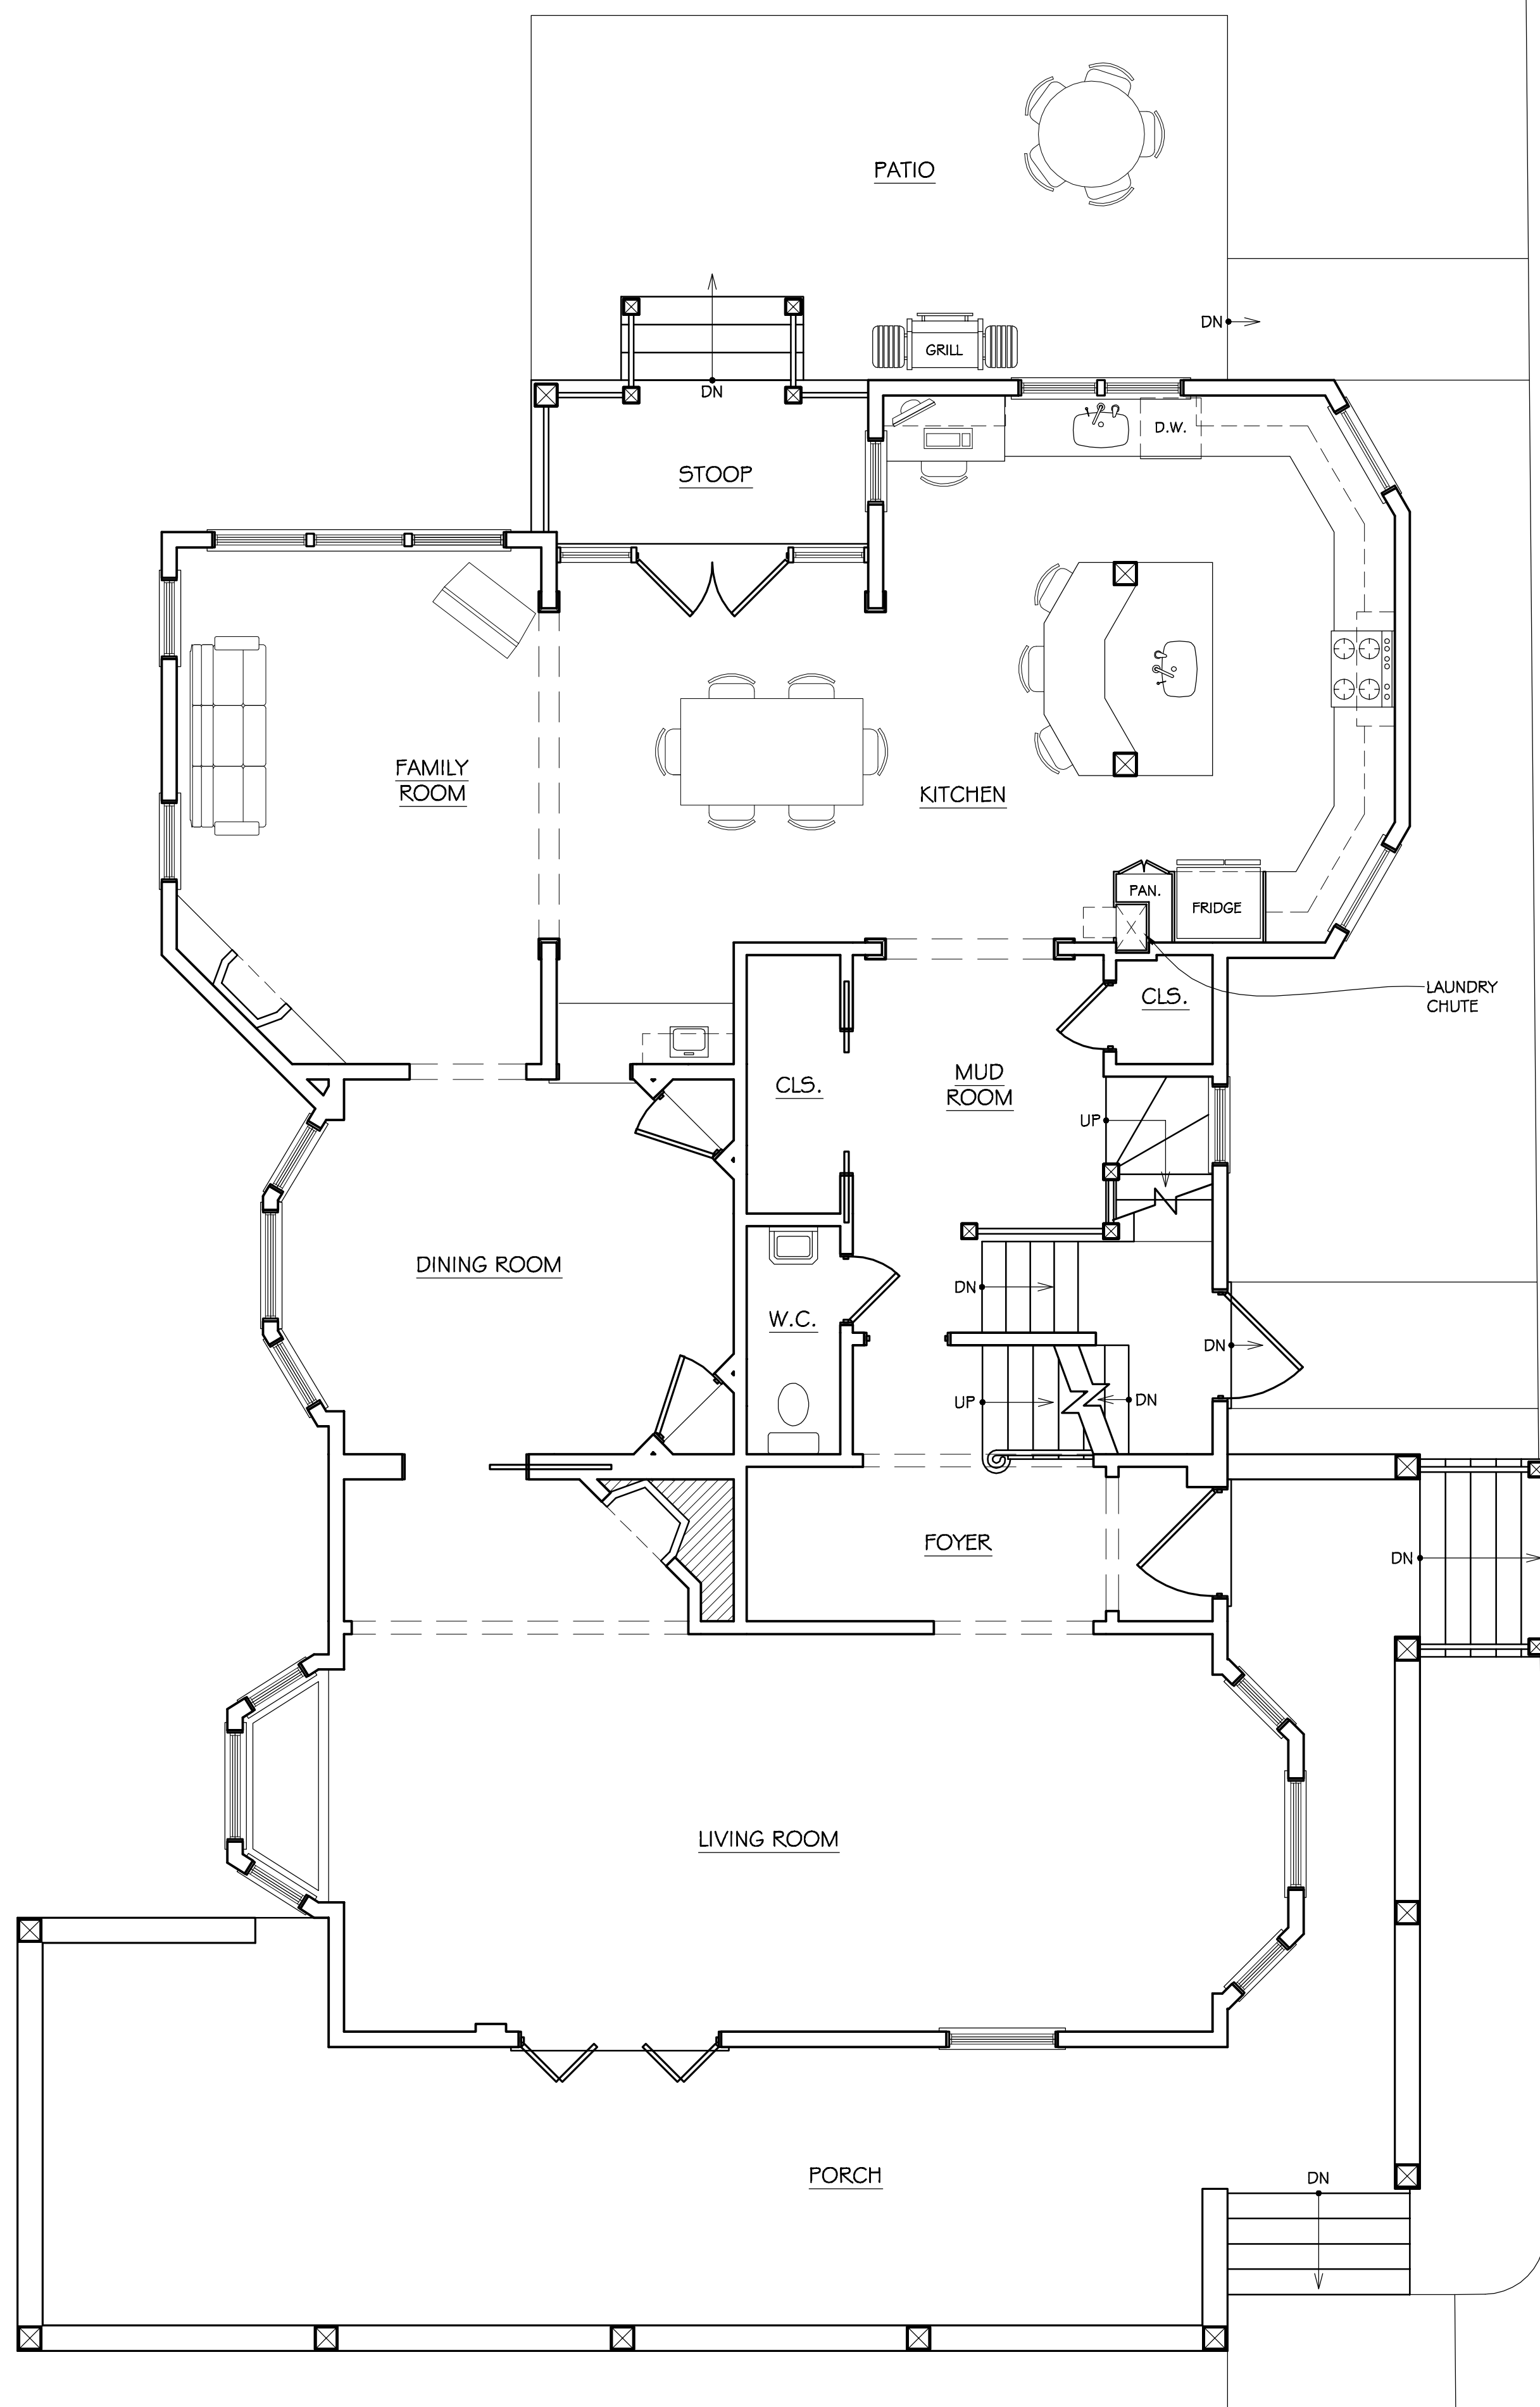

DRIVE WAY

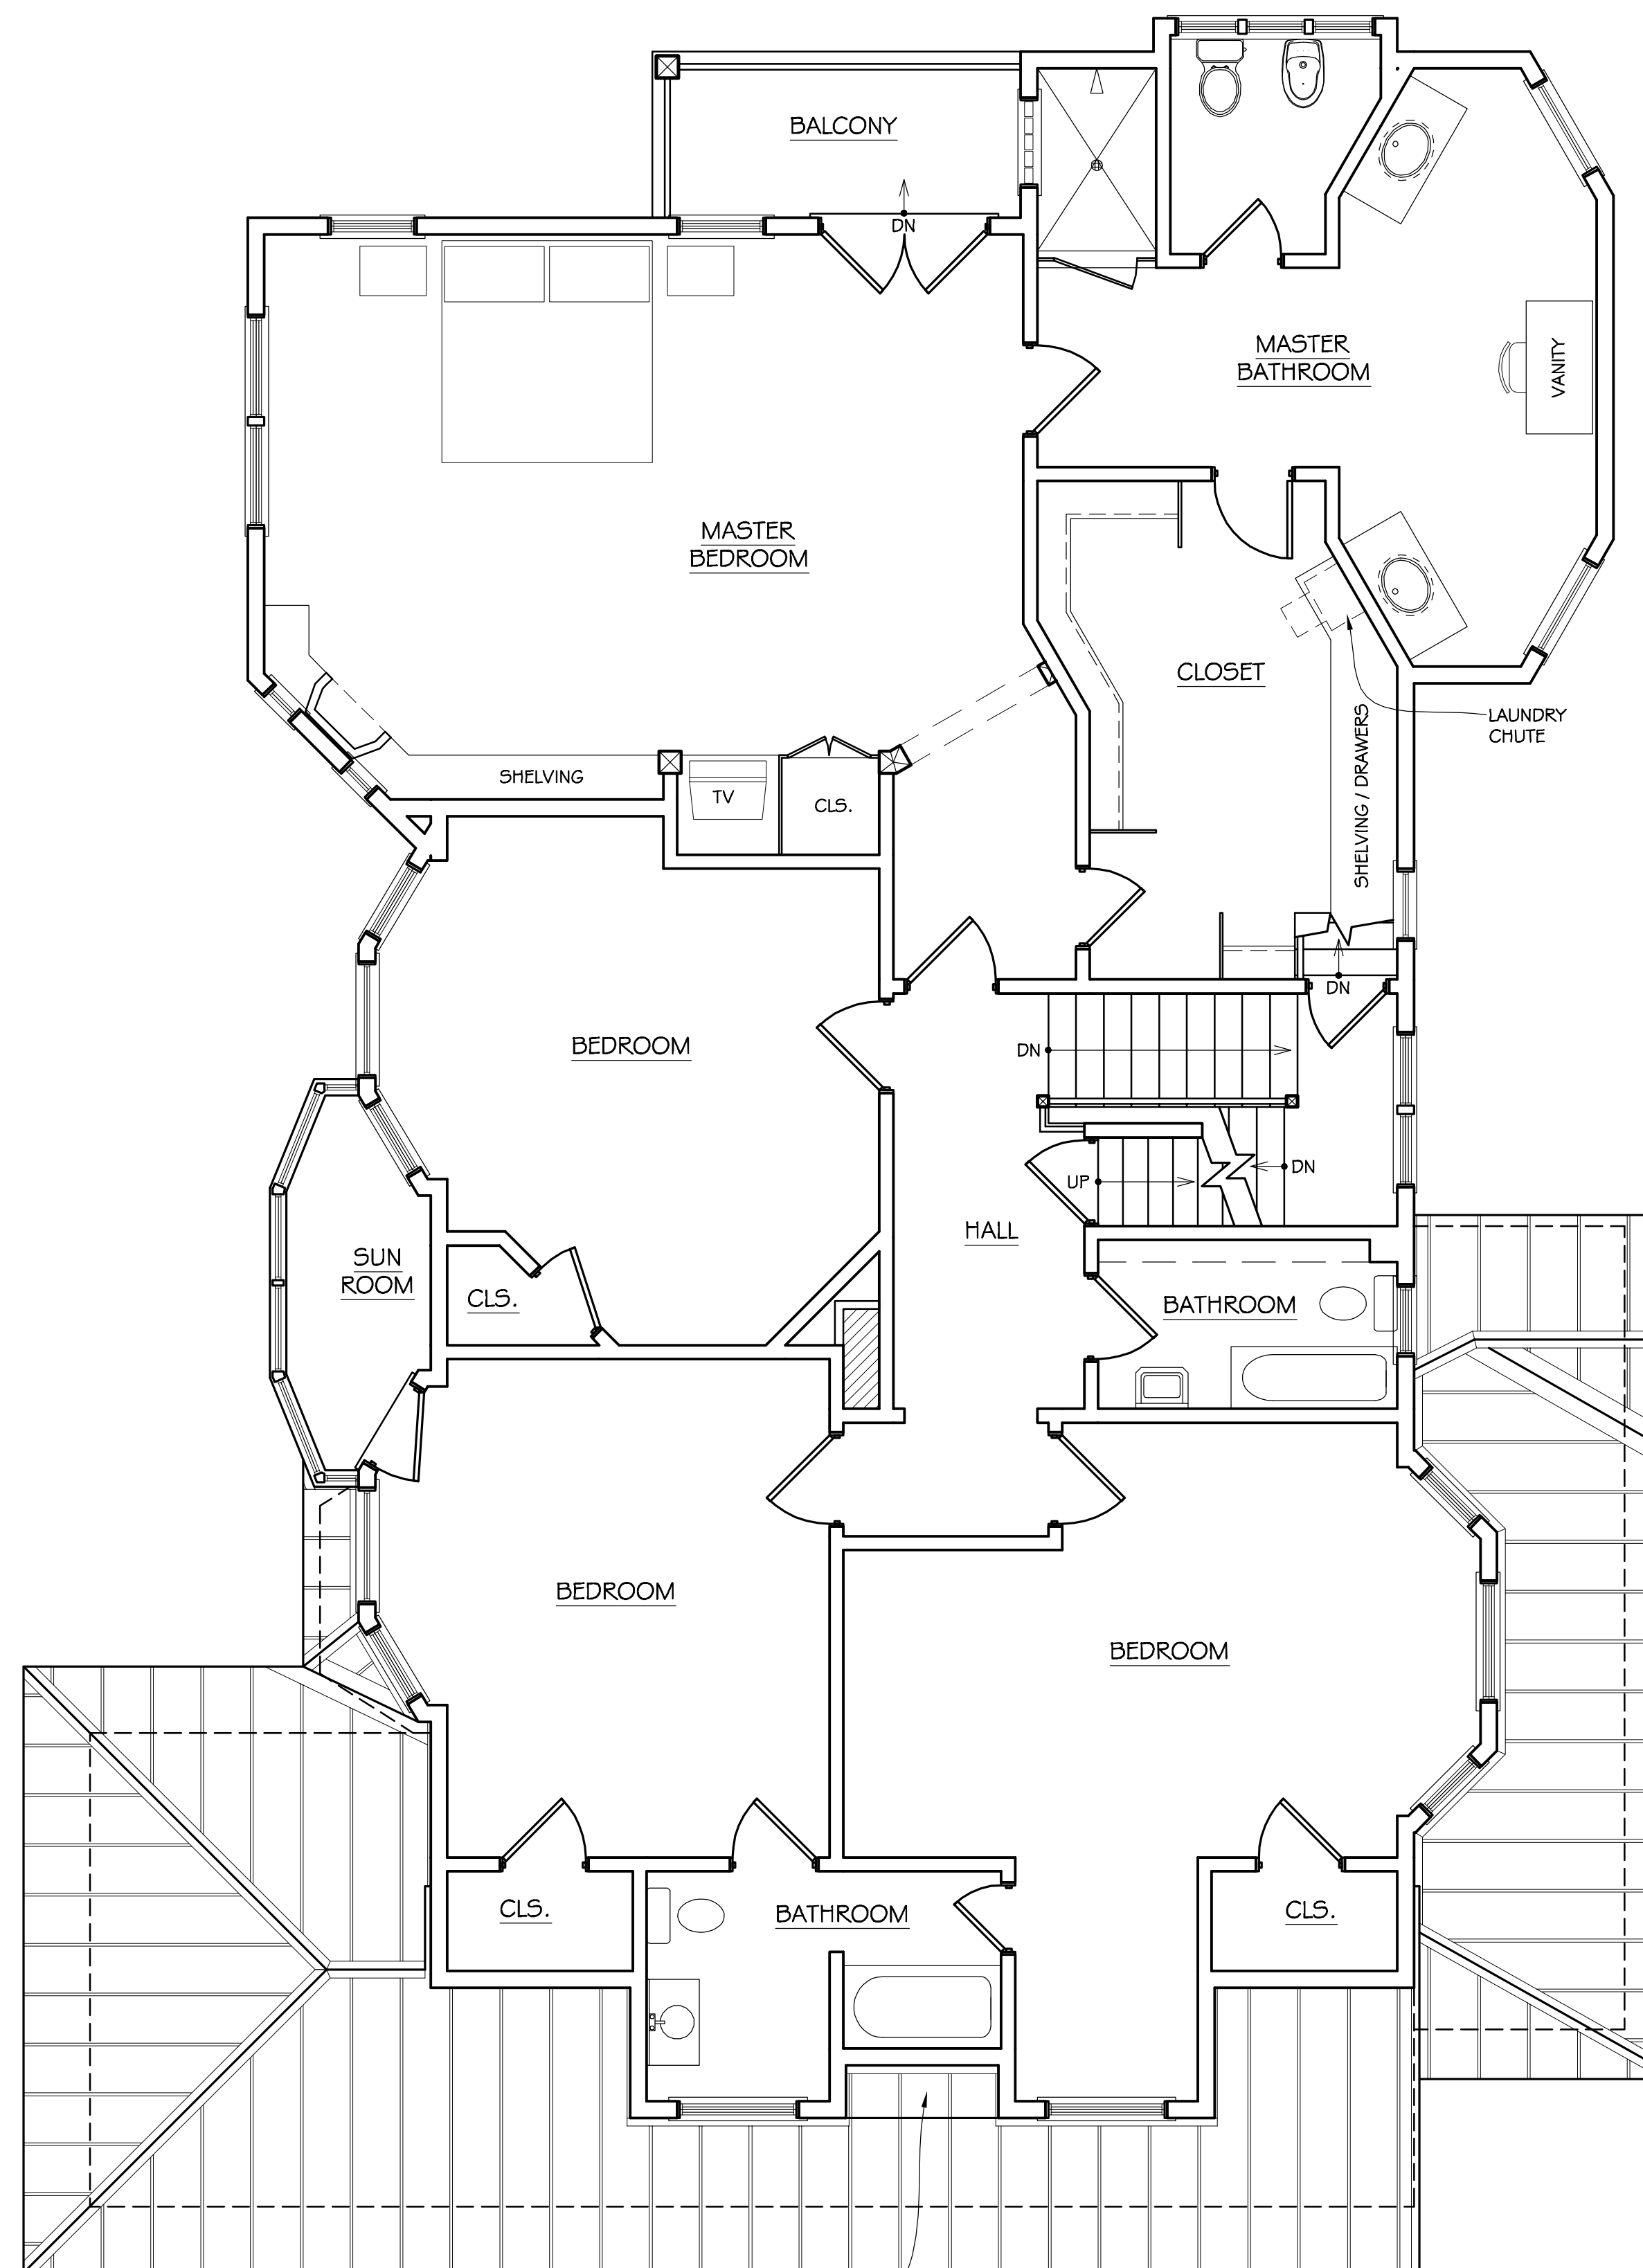

1 1st FLOOR PLAN
1/4" = 1'-0"

2 2nd FLOOR PLAN
1/4" = 1'-0"