

# Addition to Meyo Residence

119 East Dudley Avenue  
Westfield, New Jersey



ethan marsh  
534 hanford place  
westfield, nj 07090

(908) 209-9019  
mail@ethanmarshdesign.com  
www.ethanmarshdesign.com

# Proposed 1st Floor Plan

PROJECT NO.: 03-010


ISSUE: DD-008

# A-2

SCALE: 1/8" = 1'-0"

DATE DRAWN: 5/19/04

NO. 1 OF 1DWGS.

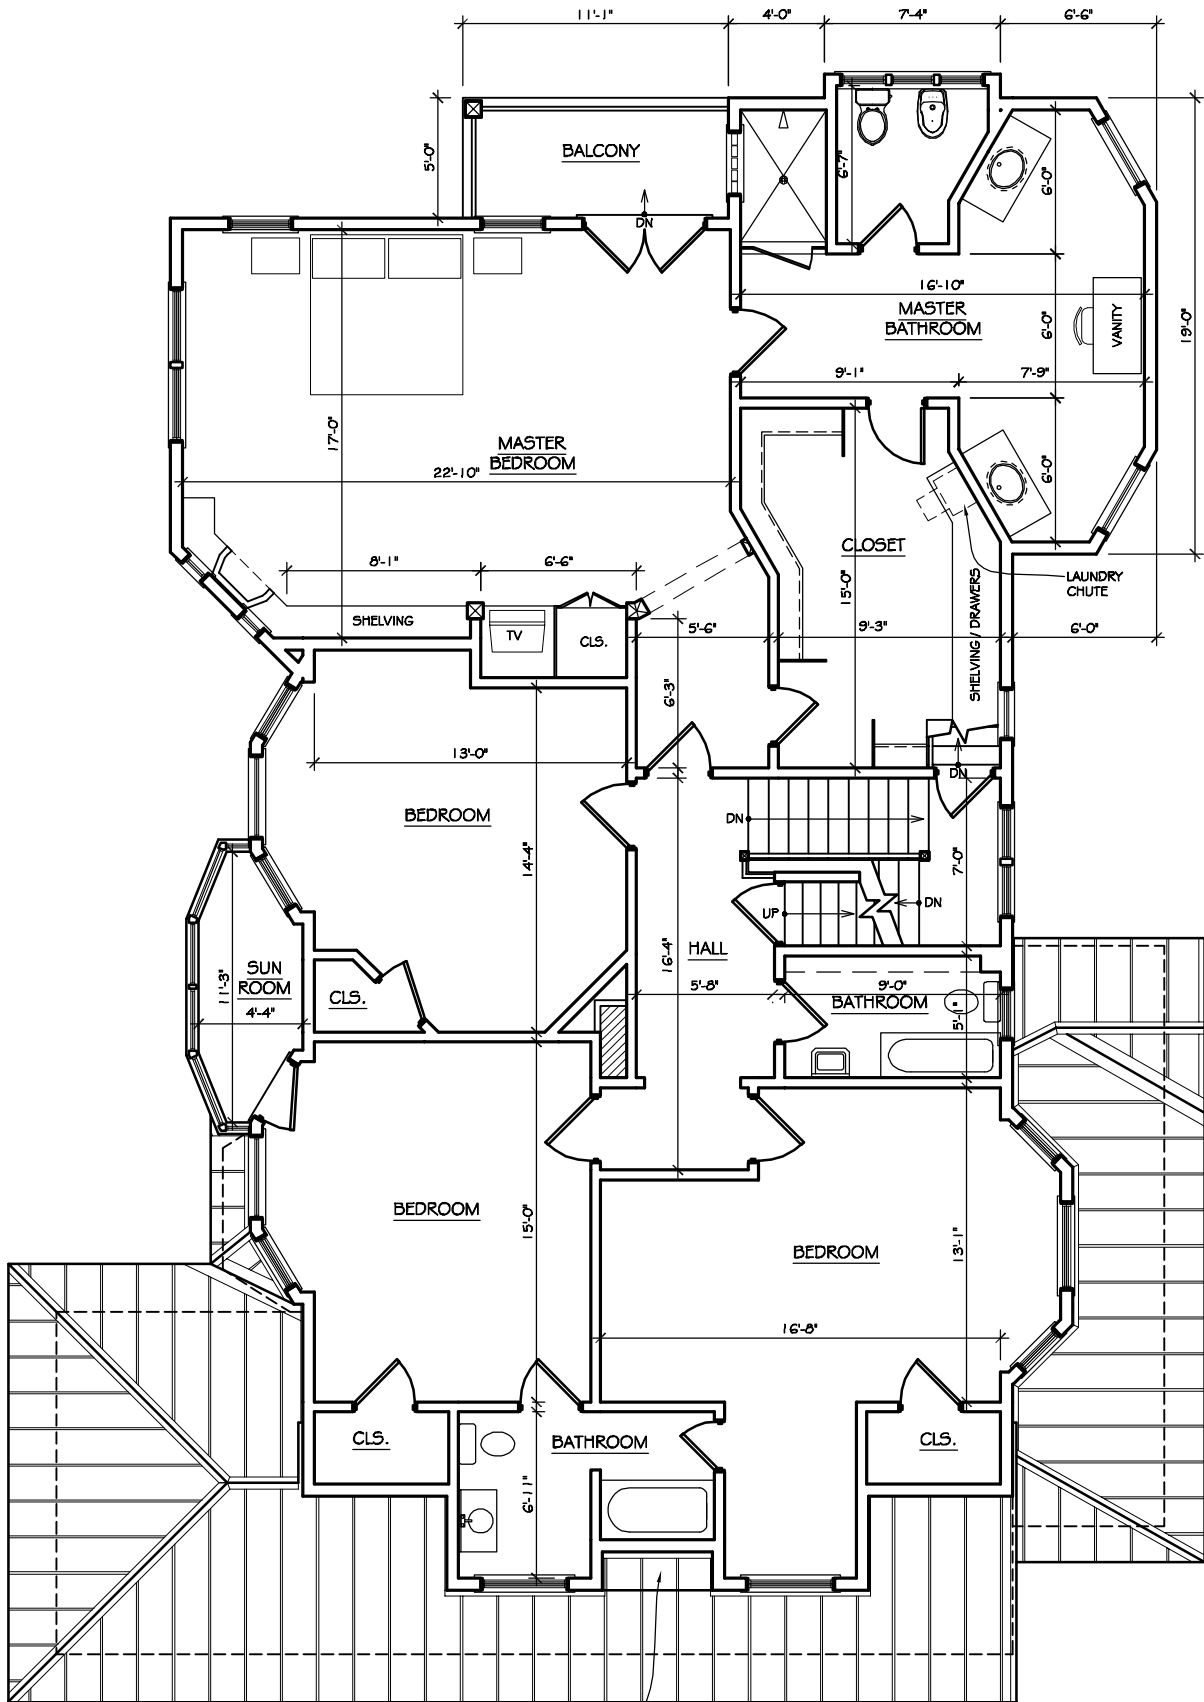

NEW PITCHED ROOF  
OVER EXISTING FLAT  
ROOF SECTION



# Addition to Meyo Residence

119 East Dudley Avenue  
Westfield, New Jersey



ethan marsh  
534 hanford place  
westfield, nj 07090

(908) 209-9019  
mail@ethanmarshdesign.com  
www.ethanmarshdesign.com

# Proposed 2nd Floor Plan

PROJECT NO.: 03-010

ISSUE: DD-008

# A-3

SCALE: 1/8" = 1'-0"

DATE DRAWN: 5/20/04

NO. 1 OF 1DWGS.