

Addition to
Meyo Residence

119 East Dudley Avenue
Westfield, New Jersey



ethan marsh
534 hanford place
westfield, nj 07090

(908) 209-9019
mail@ethanmarshdesign.com
www.ethanmarshdesign.com

Proposed 1st Floor
Plan

PROJECT NO.: 03-010


ISSUE: DD-008

A-2

SCALE: 1/8" = 1'-0"

DATE DRAWN: 5/19/04

NO. 1 OF 1DWGS.

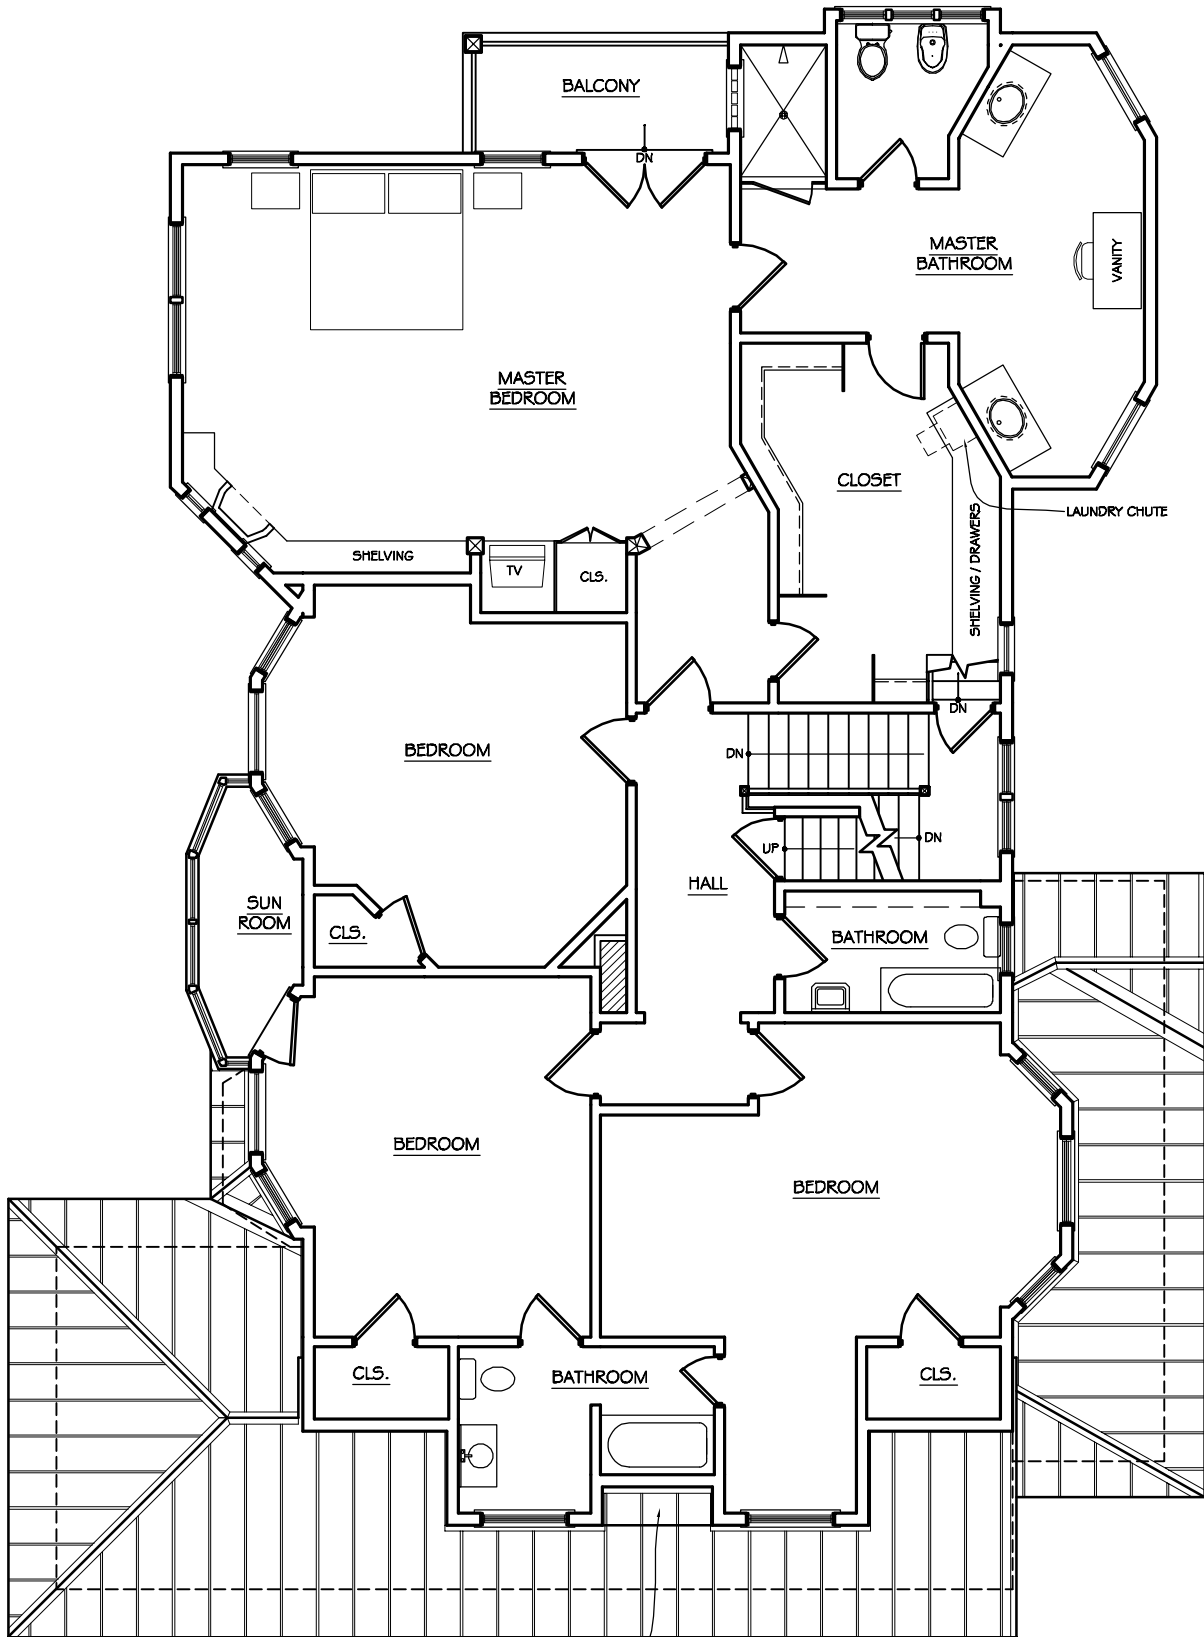

NEW PITCHED ROOF
OVER EXISTING FLAT
ROOF SECTION

Addition to Meyo Residence

119 East Dudley Avenue
Westfield, New Jersey



ethan marsh
534 hanford place
westfield, nj 07090

(908) 209-9019
mail@ethanmarshdesign.com
www.ethanmarshdesign.com

Proposed 2nd Floor Plan

PROJECT NO.: 03-010

ISSUE: DD-008

A-3

SCALE: 1/8" = 1'-0"

DATE DRAWN: 5/20/04

NO. 1 OF 1DWGS.