

DRIVE WAY

**Addition to
Meyo Residence**
119 East Dudley Avenue
Westfield, New Jersey




ethan marsh
2030 north adams street (908) 209-9019
apartment 1107 mail@ethanmarshdesign.com
arlington, va 22201 www.ethanmarshdesign.com

1st Floor Plan

PROJECT NO.: 03-010 ISSUE: 00-011

A-2

SCALE: 1/8" = 1'-0"
DATE DRAWN: 12/19/04
NO. 1 OF 10WGS.

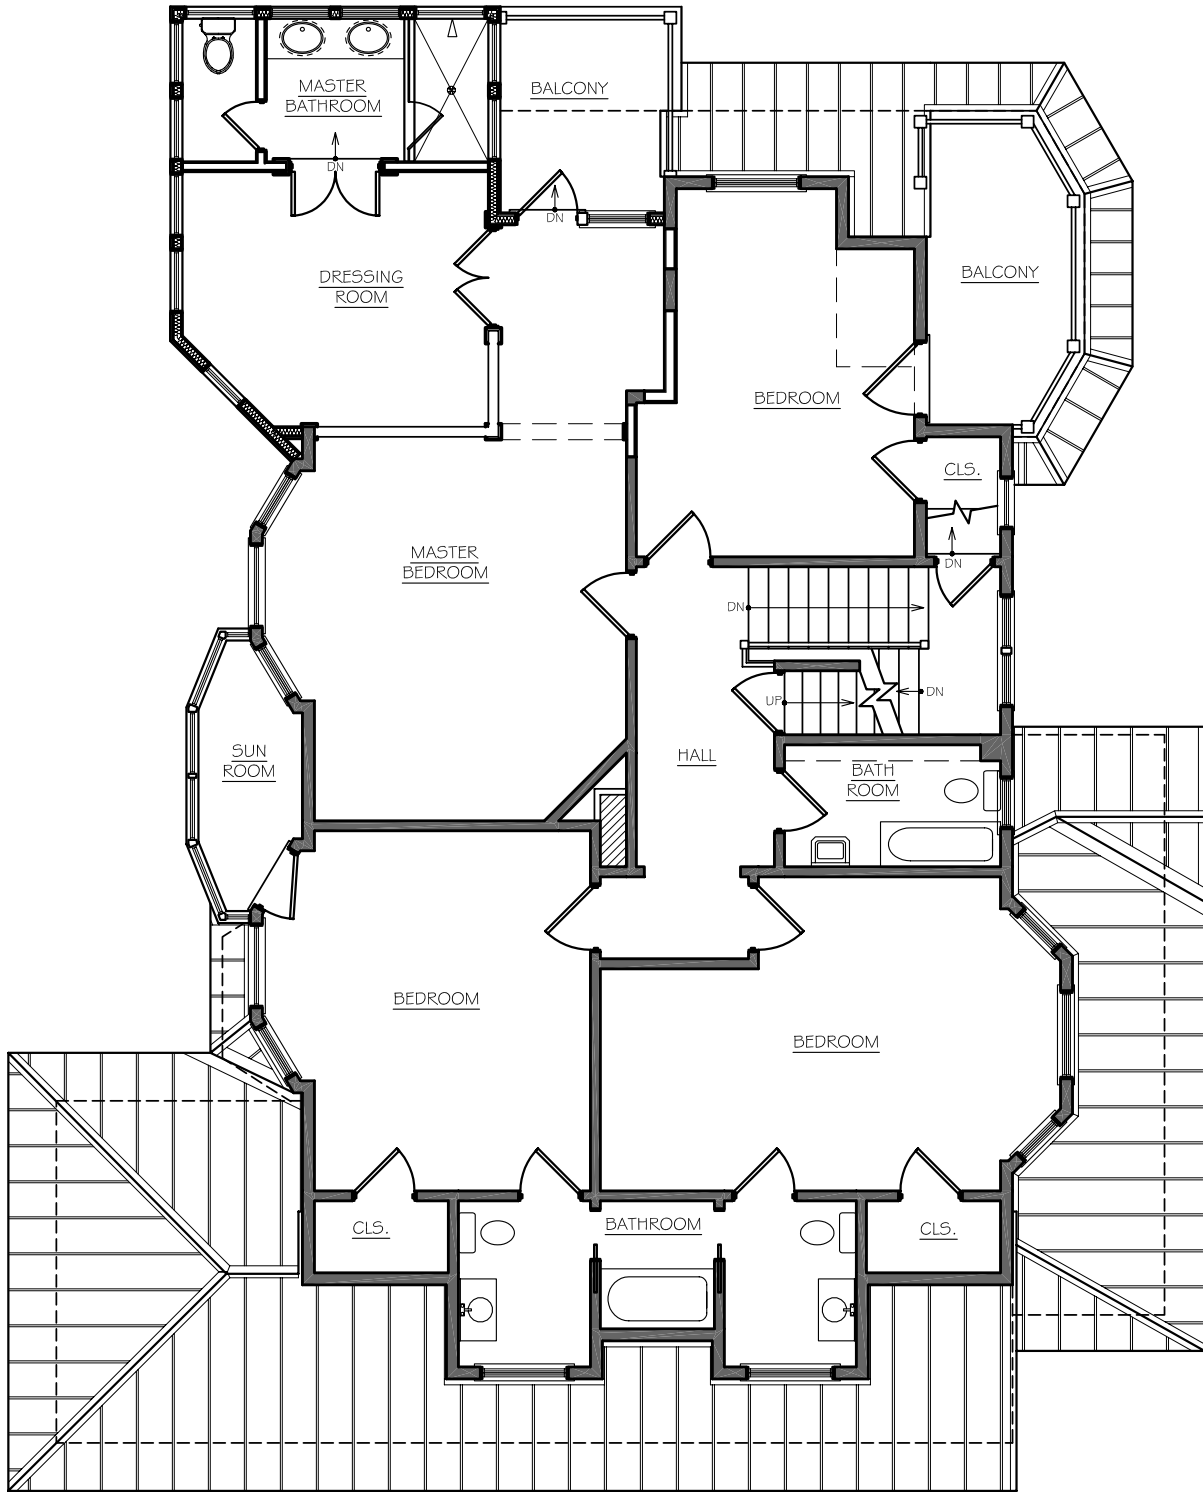

**Addition to
Meyo Residence**
119 East Dudley Avenue
Westfield, New Jersey



ethan marsh
2030 north adams street (908) 209-9019
apartment 1107 mail@ethanmarshdesign.com
arlington, va 22201 www.ethanmarshdesign.com

2nd Floor Plan

PROJECT NO.: 03-010 ISSUE: 00-011

A-3

SCALE: 1/8" = 1'-0"
DATE DRAWN: 12/19/04
NO. 1 OF 10WGS.