


Addition to
Thomas Residence
 303 Mountain Avenue
 Westfield, New Jersey

EM design
 ethan marsh
 534 hantfordplace
 westfield, nj 07090
 (908) 209-9019
 mail@ethanmarshdesign.com
 www.ethanmarshdesign.com


**Proposed 1st Floor
 Plan**
 PROJECT NO.: 03-130
 ISSUE: DD-001

A-2
 SCALE: 1/8" = 1'-0"
 DATE DRAWN: 12/22/03
 NO. 1 OF 10WGS.

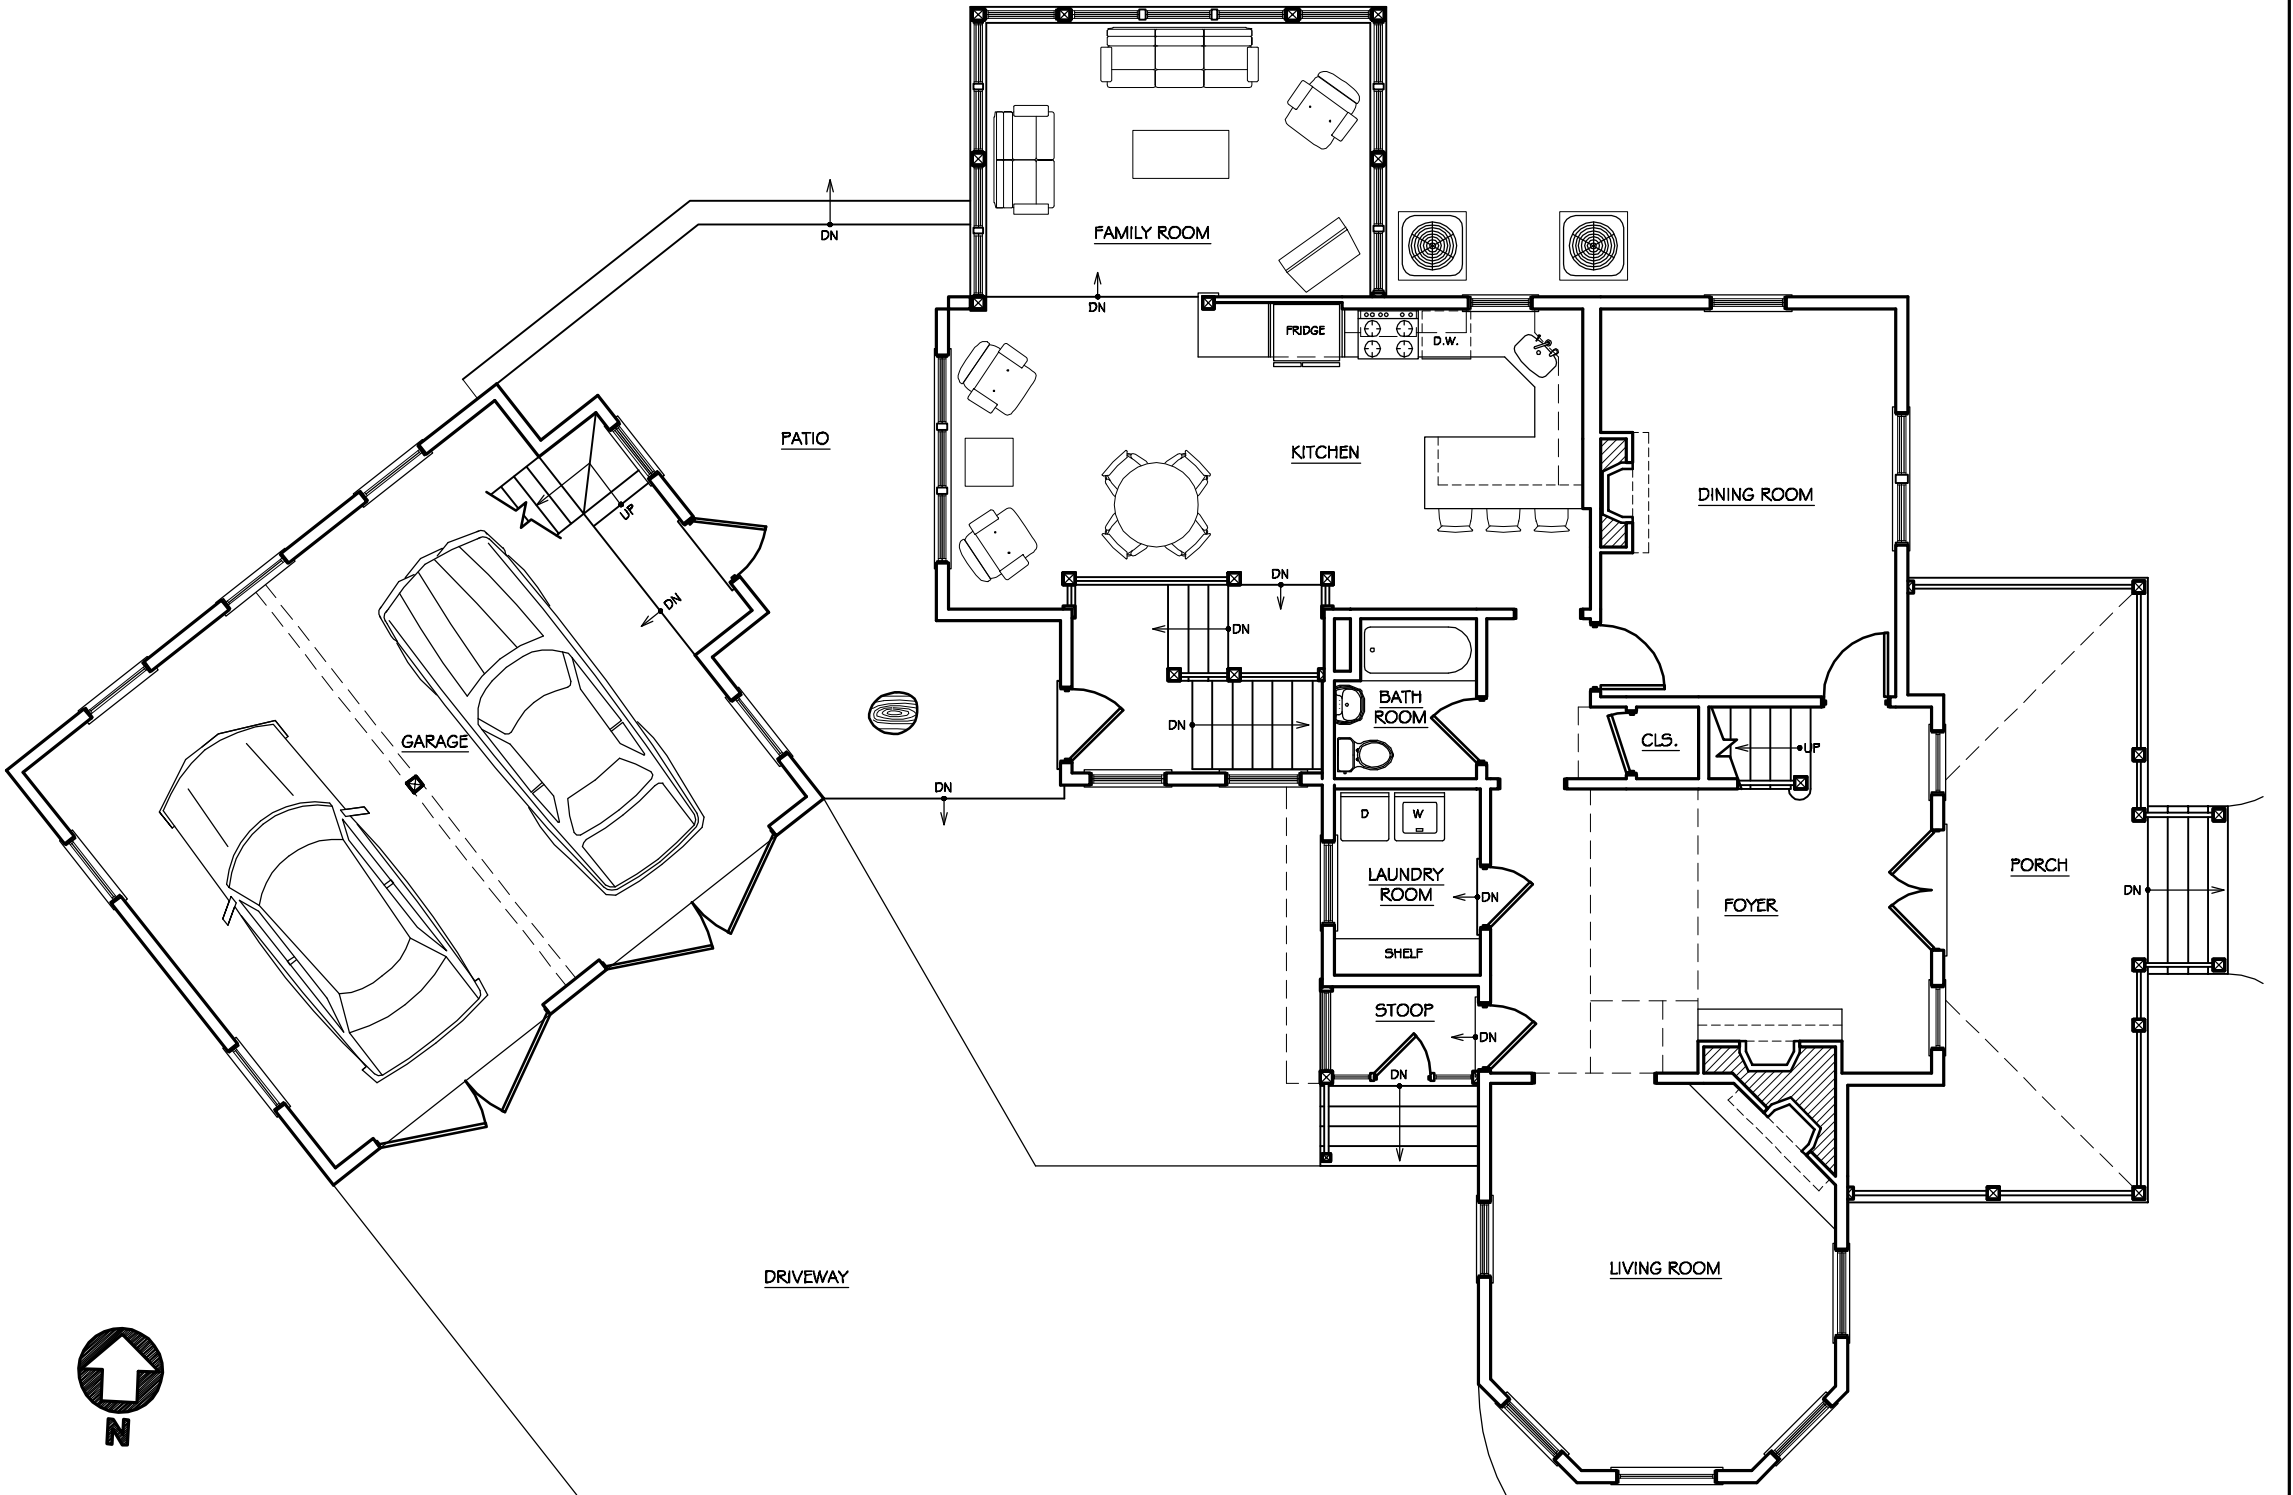

Addition to
Thomas Residence
 303 Mountain Avenue
 Westfield, New Jersey

ethan marsh
 534 hantfordplace
 westfield, nj 07090
 (908) 209-9019
 mail@ethanmarshdesign.com
 www.ethanmarshdesign.com

 


Proposed 1st Floor
 Plan

B-2

PROJECT NO.: 03-130
 ISSUE: DD-001


SCALE: 1/8" = 1'-0"
 DATE DRAWN: 12/23/03
 NO. 1 OF 10WGS.

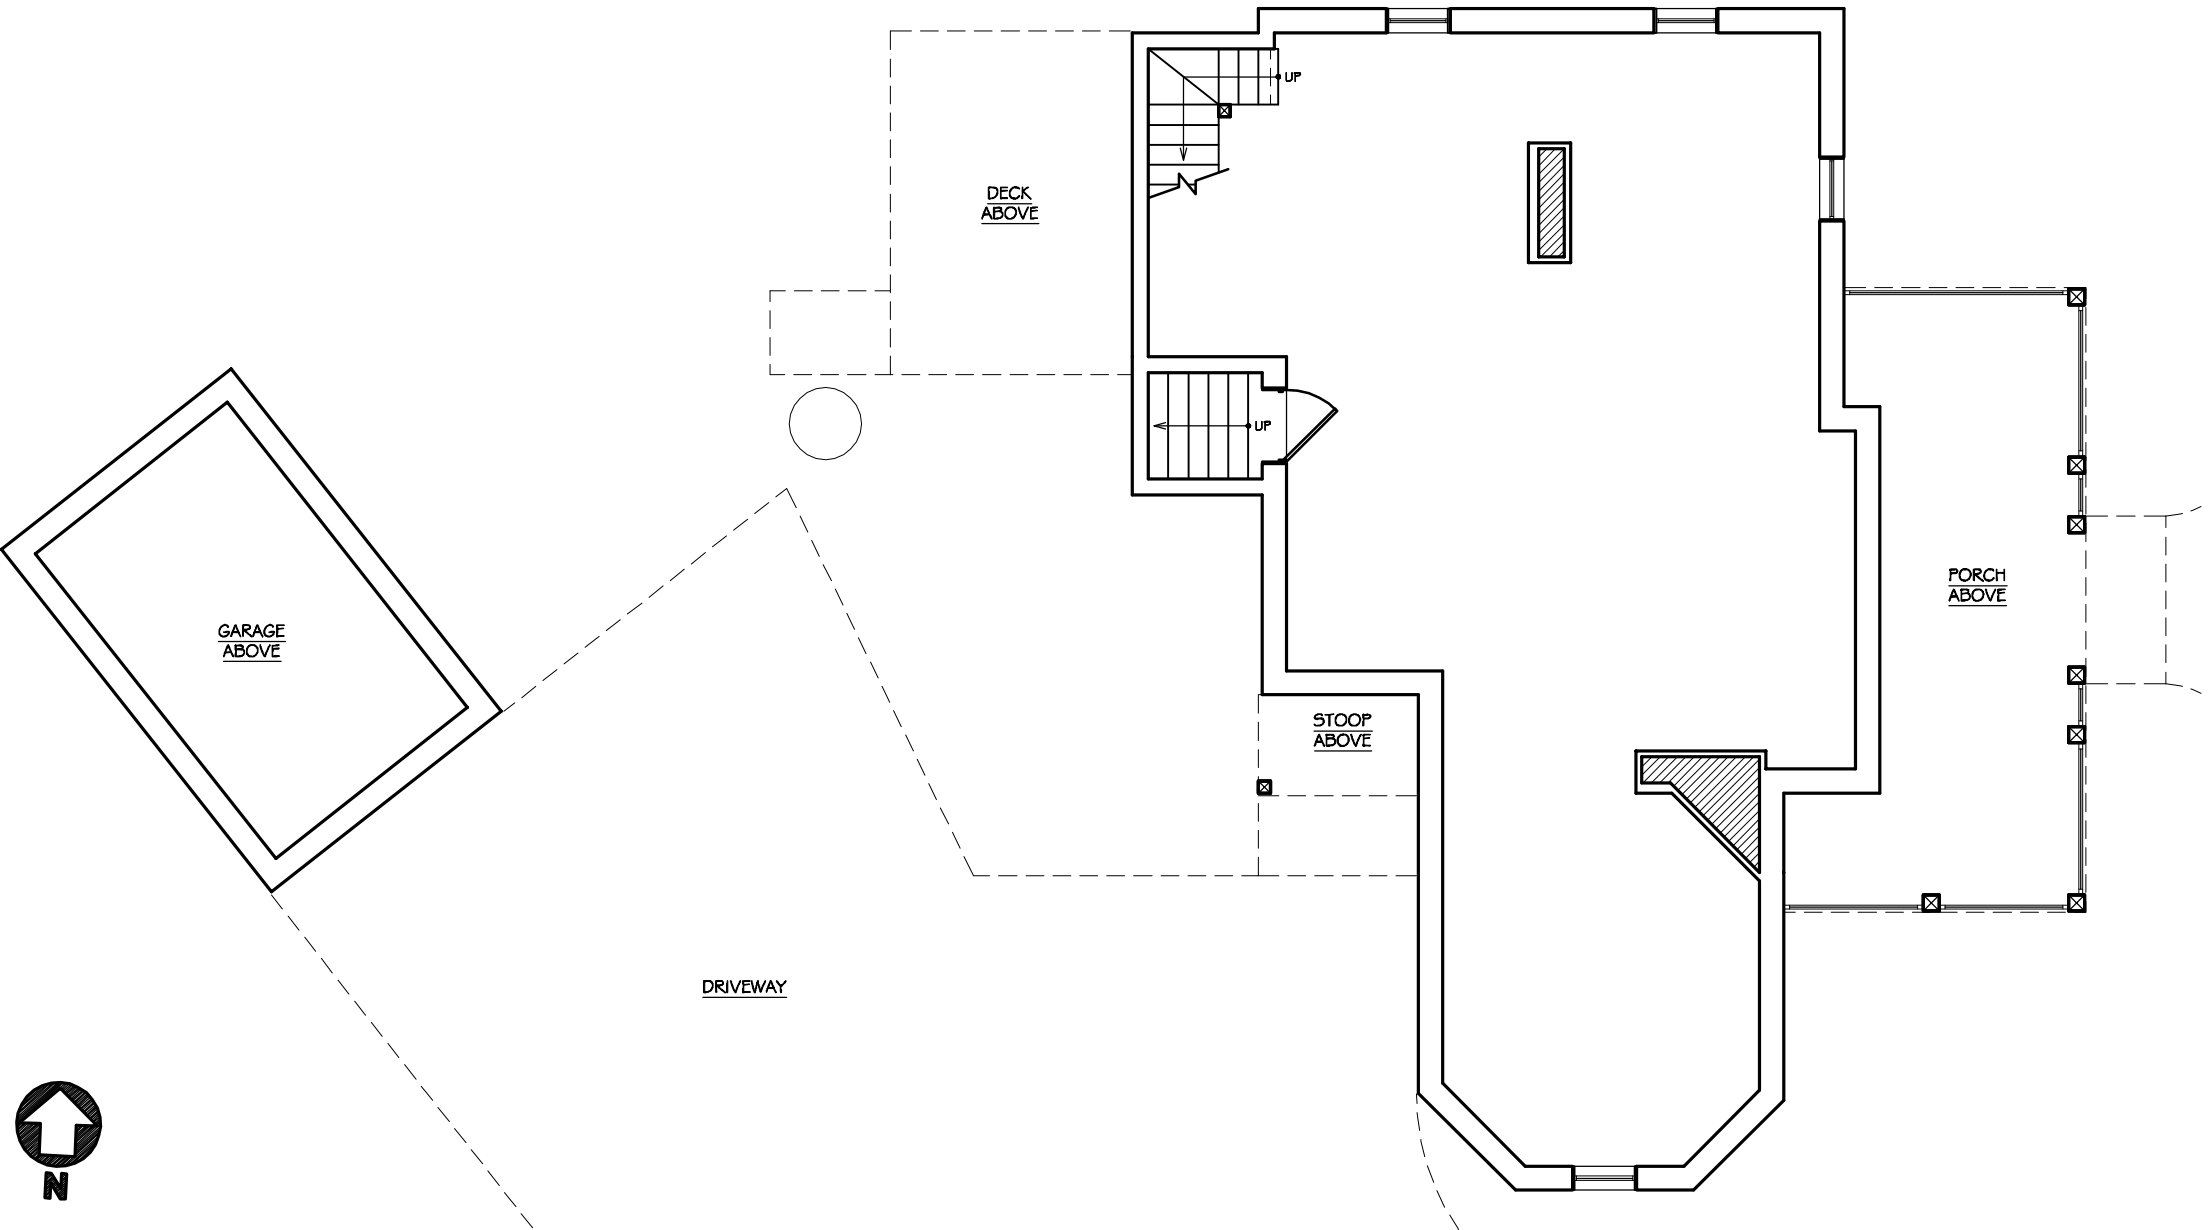

Addition to
Thomas Residence

303 Mountain Avenue
Westfield, New Jersey

ethan marsh
534 hantfordplace
westfield, nj 07090

 

(908) 209-9019
mail@ethanmarshdesign.com
www.ethanmarshdesign.com

Existing Basement
Plan

PROJECT NO.: 03-130


ISSUE: DD-001

X-1

SCALE: 1/8" = 1'-0"


DATE DRAWN: 12/21/03

NO. 1 OF 1DWGS.

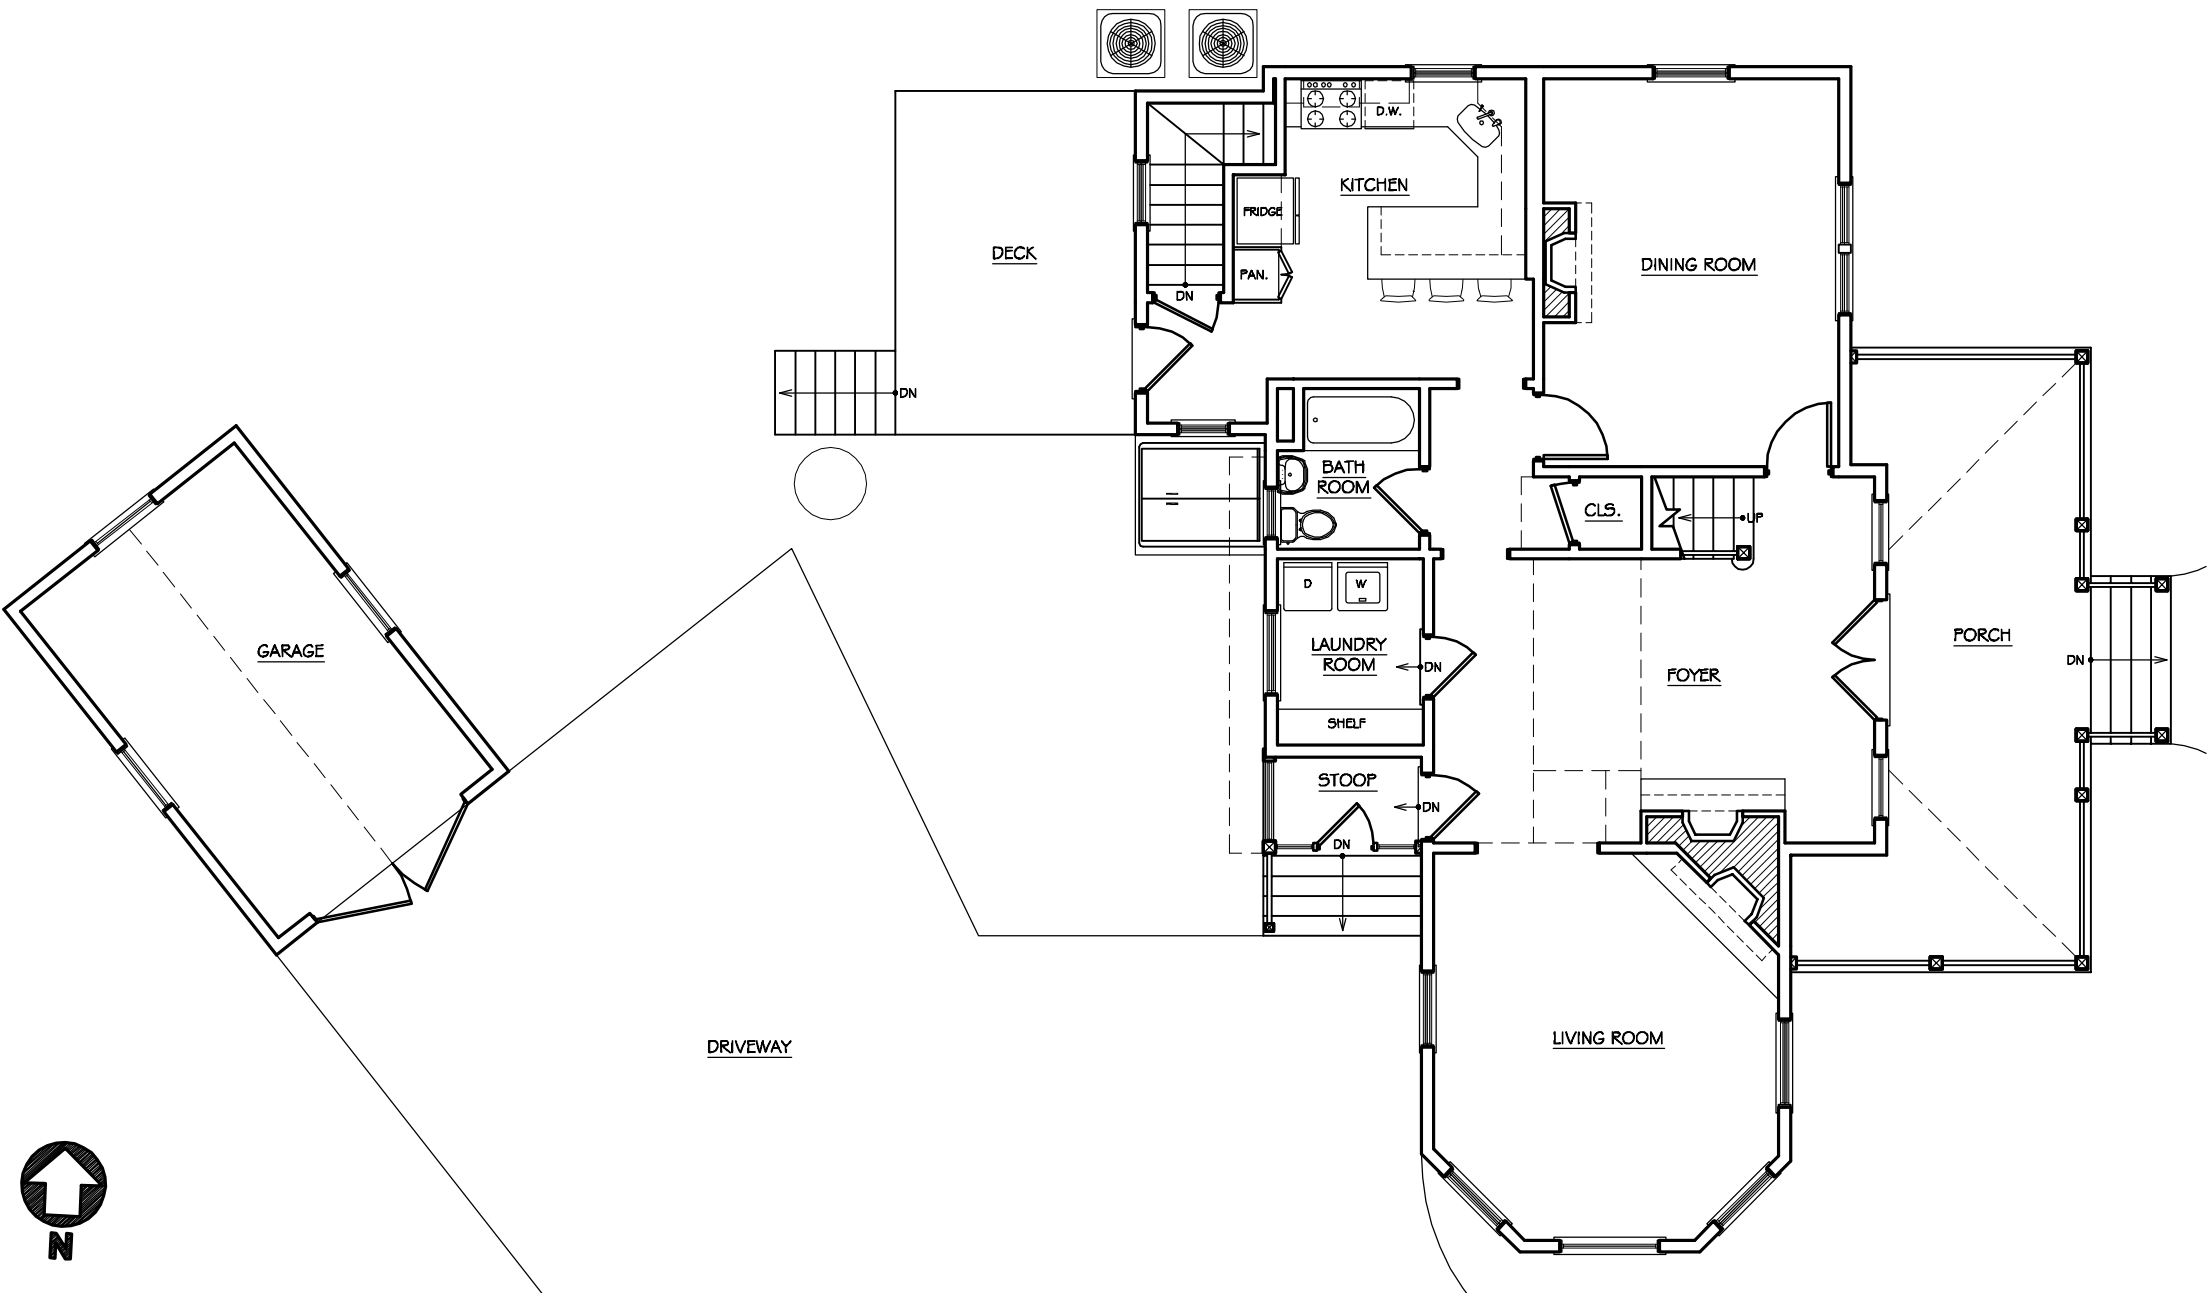

Addition to
Thomas Residence

303 Mountain Avenue
Westfield, New Jersey

 

ethan marsh
534 hantfordplace
westfield, nj 07090

(908) 209-9019
mail@ethanmarshdesign.com
www.ethanmarshdesign.com



Existing 1st Floor Plan

X-2

PROJECT NO.: 03-130


ISSUE: DD-001

SCALE: 1/8" = 1'-0"
DATE DRAWN: 12/21/03
NO. 1 OF 10 DWGS.

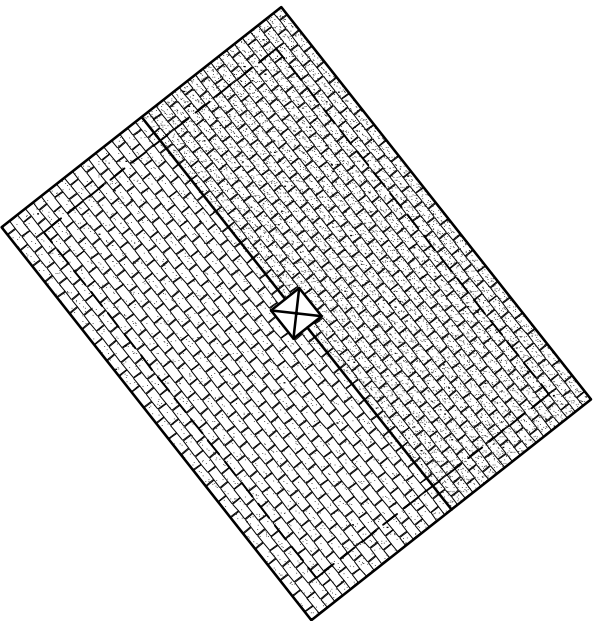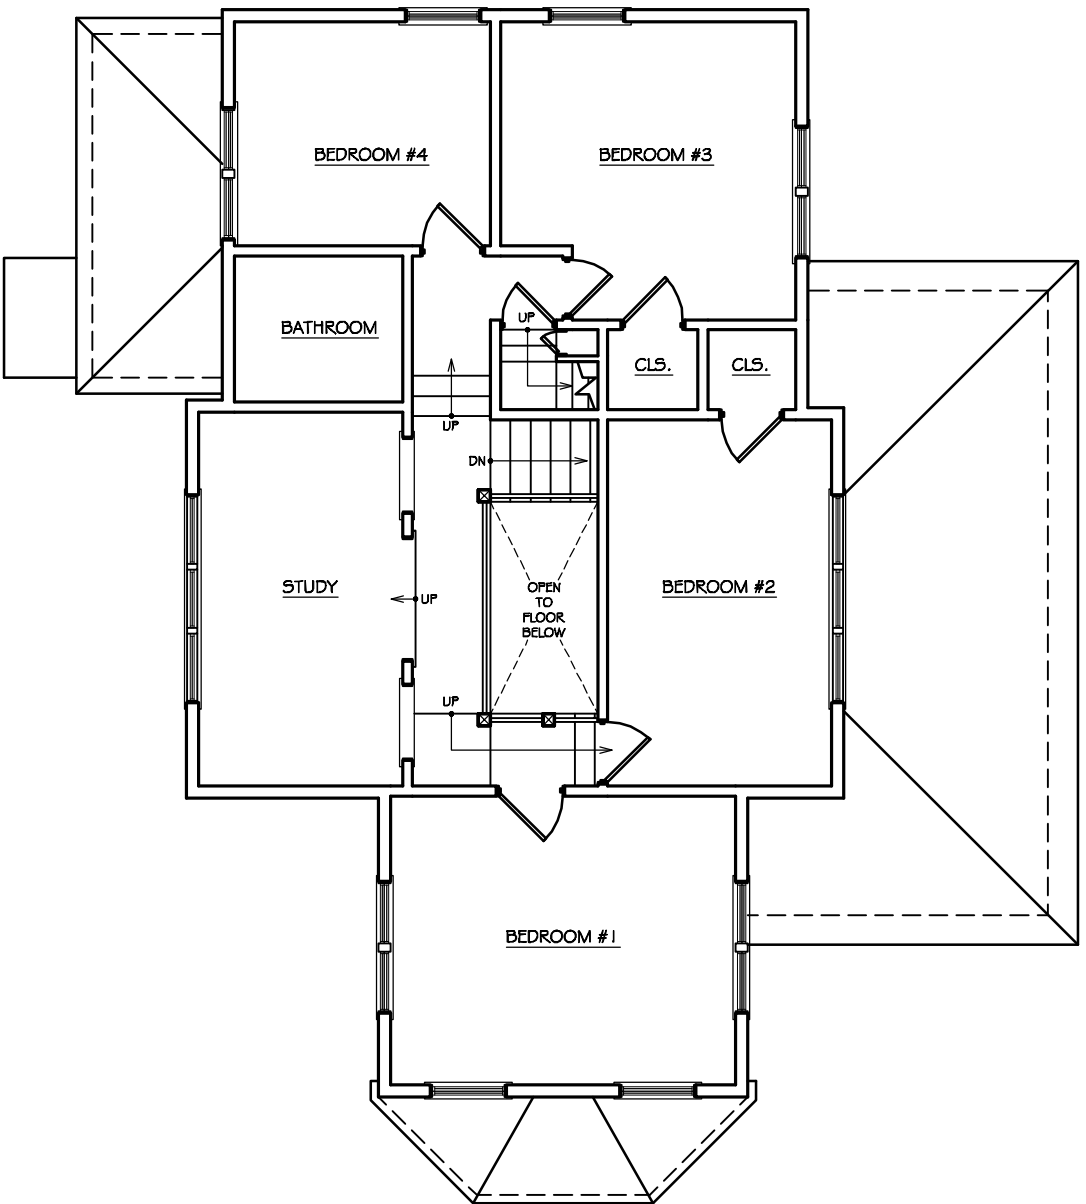

Addition to
Thomas Residence

303 Mountain Avenue
Westfield, New Jersey

 

ethan marsh
534 hantfordplace
westfield, nj 07090

(908) 209-9019
mail@ethanmarshdesign.com
www.ethanmarshdesign.com


Existing 2nd Floor
Plan

X-3

PROJECT NO.: 03-130


ISSUE: DD-001

SCALE: 1/8" = 1'-0"
DATE DRAWN: 12/21/03
NO. 1 OF 1DWGS.

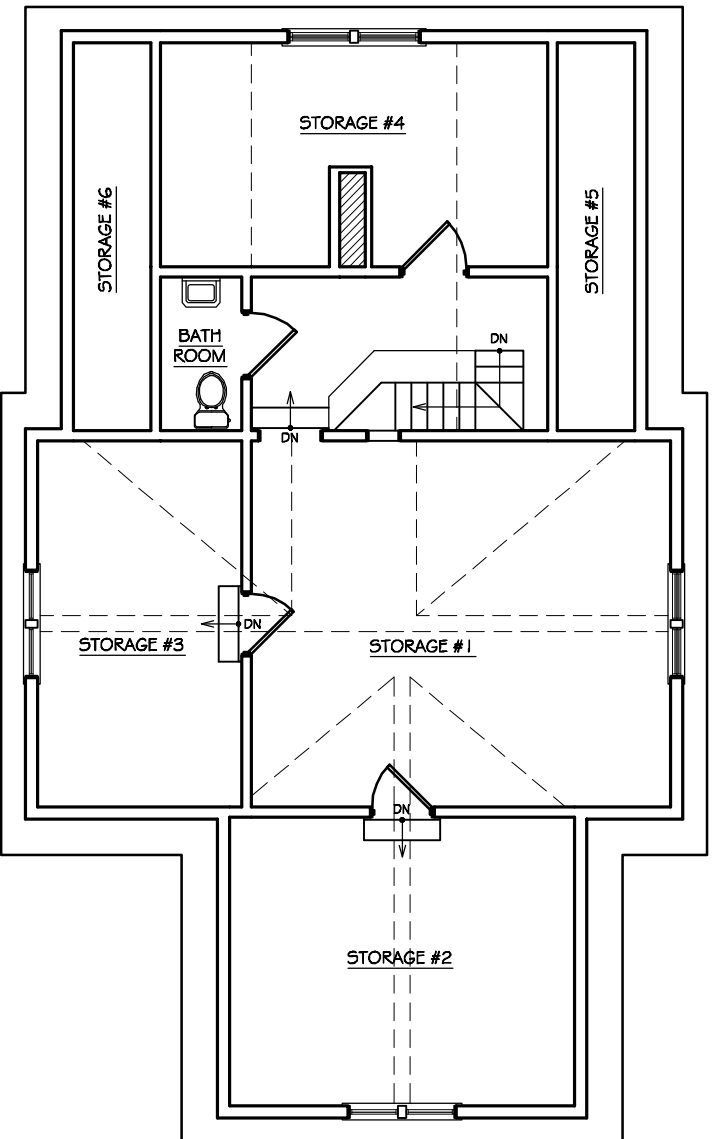

Addition to
Thomas Residence

303 Mountain Avenue
Westfield, New Jersey

 

ethan marsh
534 hanfordplace
westfield, nj 07090

(908) 209-9019
mail@ethanmarshdesign.com
www.ethanmarshdesign.com

Existing Attic Plan

PROJECT NO.: 03-130


ISSUE: DD-001

X-4

SCALE: 1/8" = 1'-0"


DATE DRAWN: 12/21/03

NO. 1 OF 1DWGS.

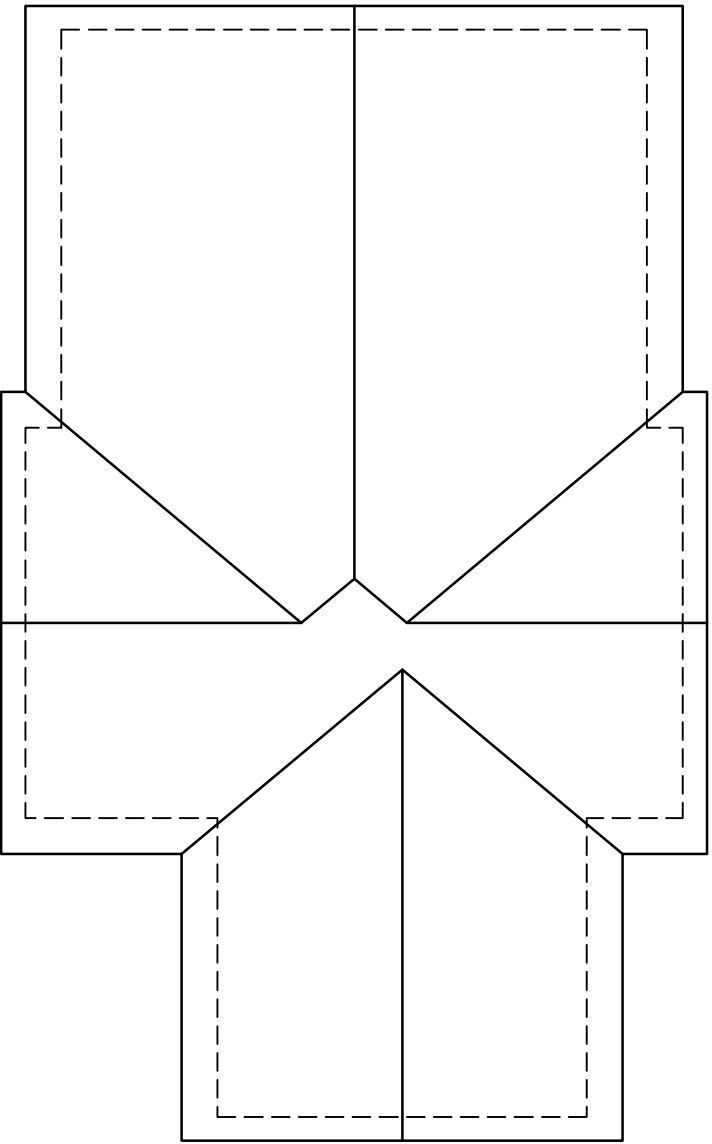

X-5

Existing Roof Plan

 

ethan marsh
534 hantfordplace
westfield, nj 07090

(908) 209-9009
mail@ethanmarshdesign.com
www.ethanmarshdesign.com

Addition to
Thomas Residence

303 Mountain Avenue
Westfield, New Jersey

PROJECT NO.: 03-130

ISSUE: DD-001

SCALE: $\frac{1}{8}'' = 1'-0''$
DATE DRAWN: 12/21/03
NO. 1 OF 1DWGS.