



Addition to
Thomas Residence
303 Mountain Avenue
Westfield, New Jersey

ethan marsh
534 hantfordplace
westfield, nj 07090
EM design
mail@ethanmarshdesign.com
www.ethanmarshdesign.com
(908) 209-9019

Proposed Basement
Plan
PROJECT NO.: 03-130
ISSUE: DD-005

A-1
SCALE: 1/8" = 1'-0"
DATE DRAWN: 3/15/04
NO. 1 OF 10 DWGS.

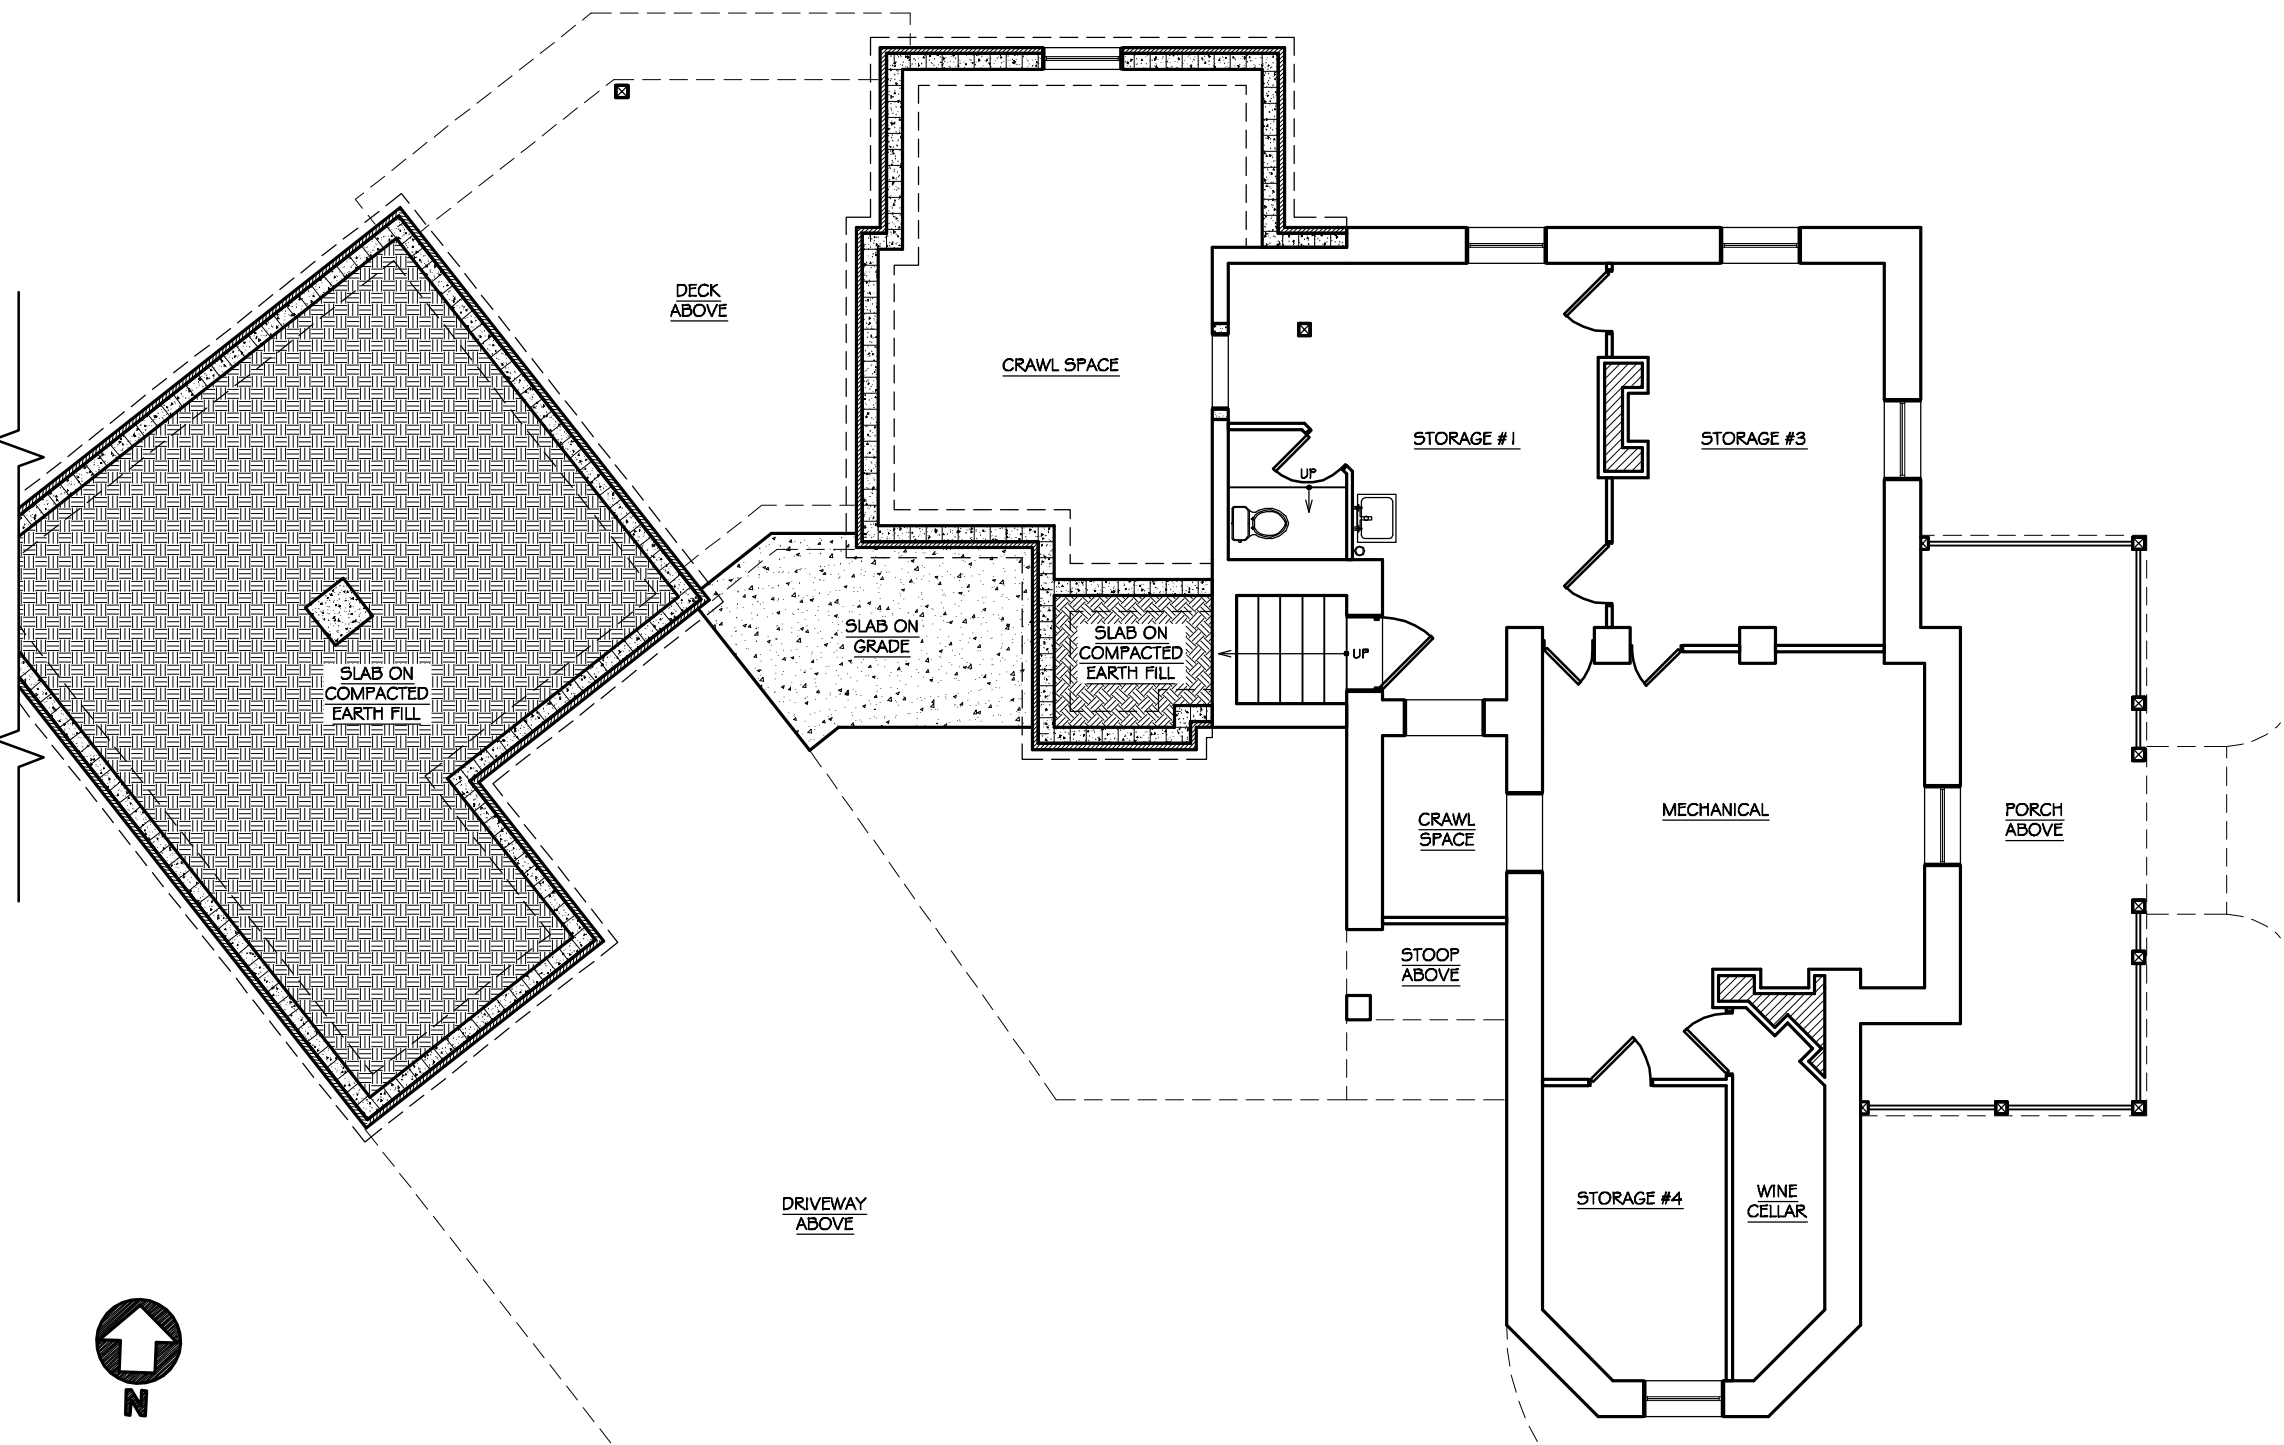

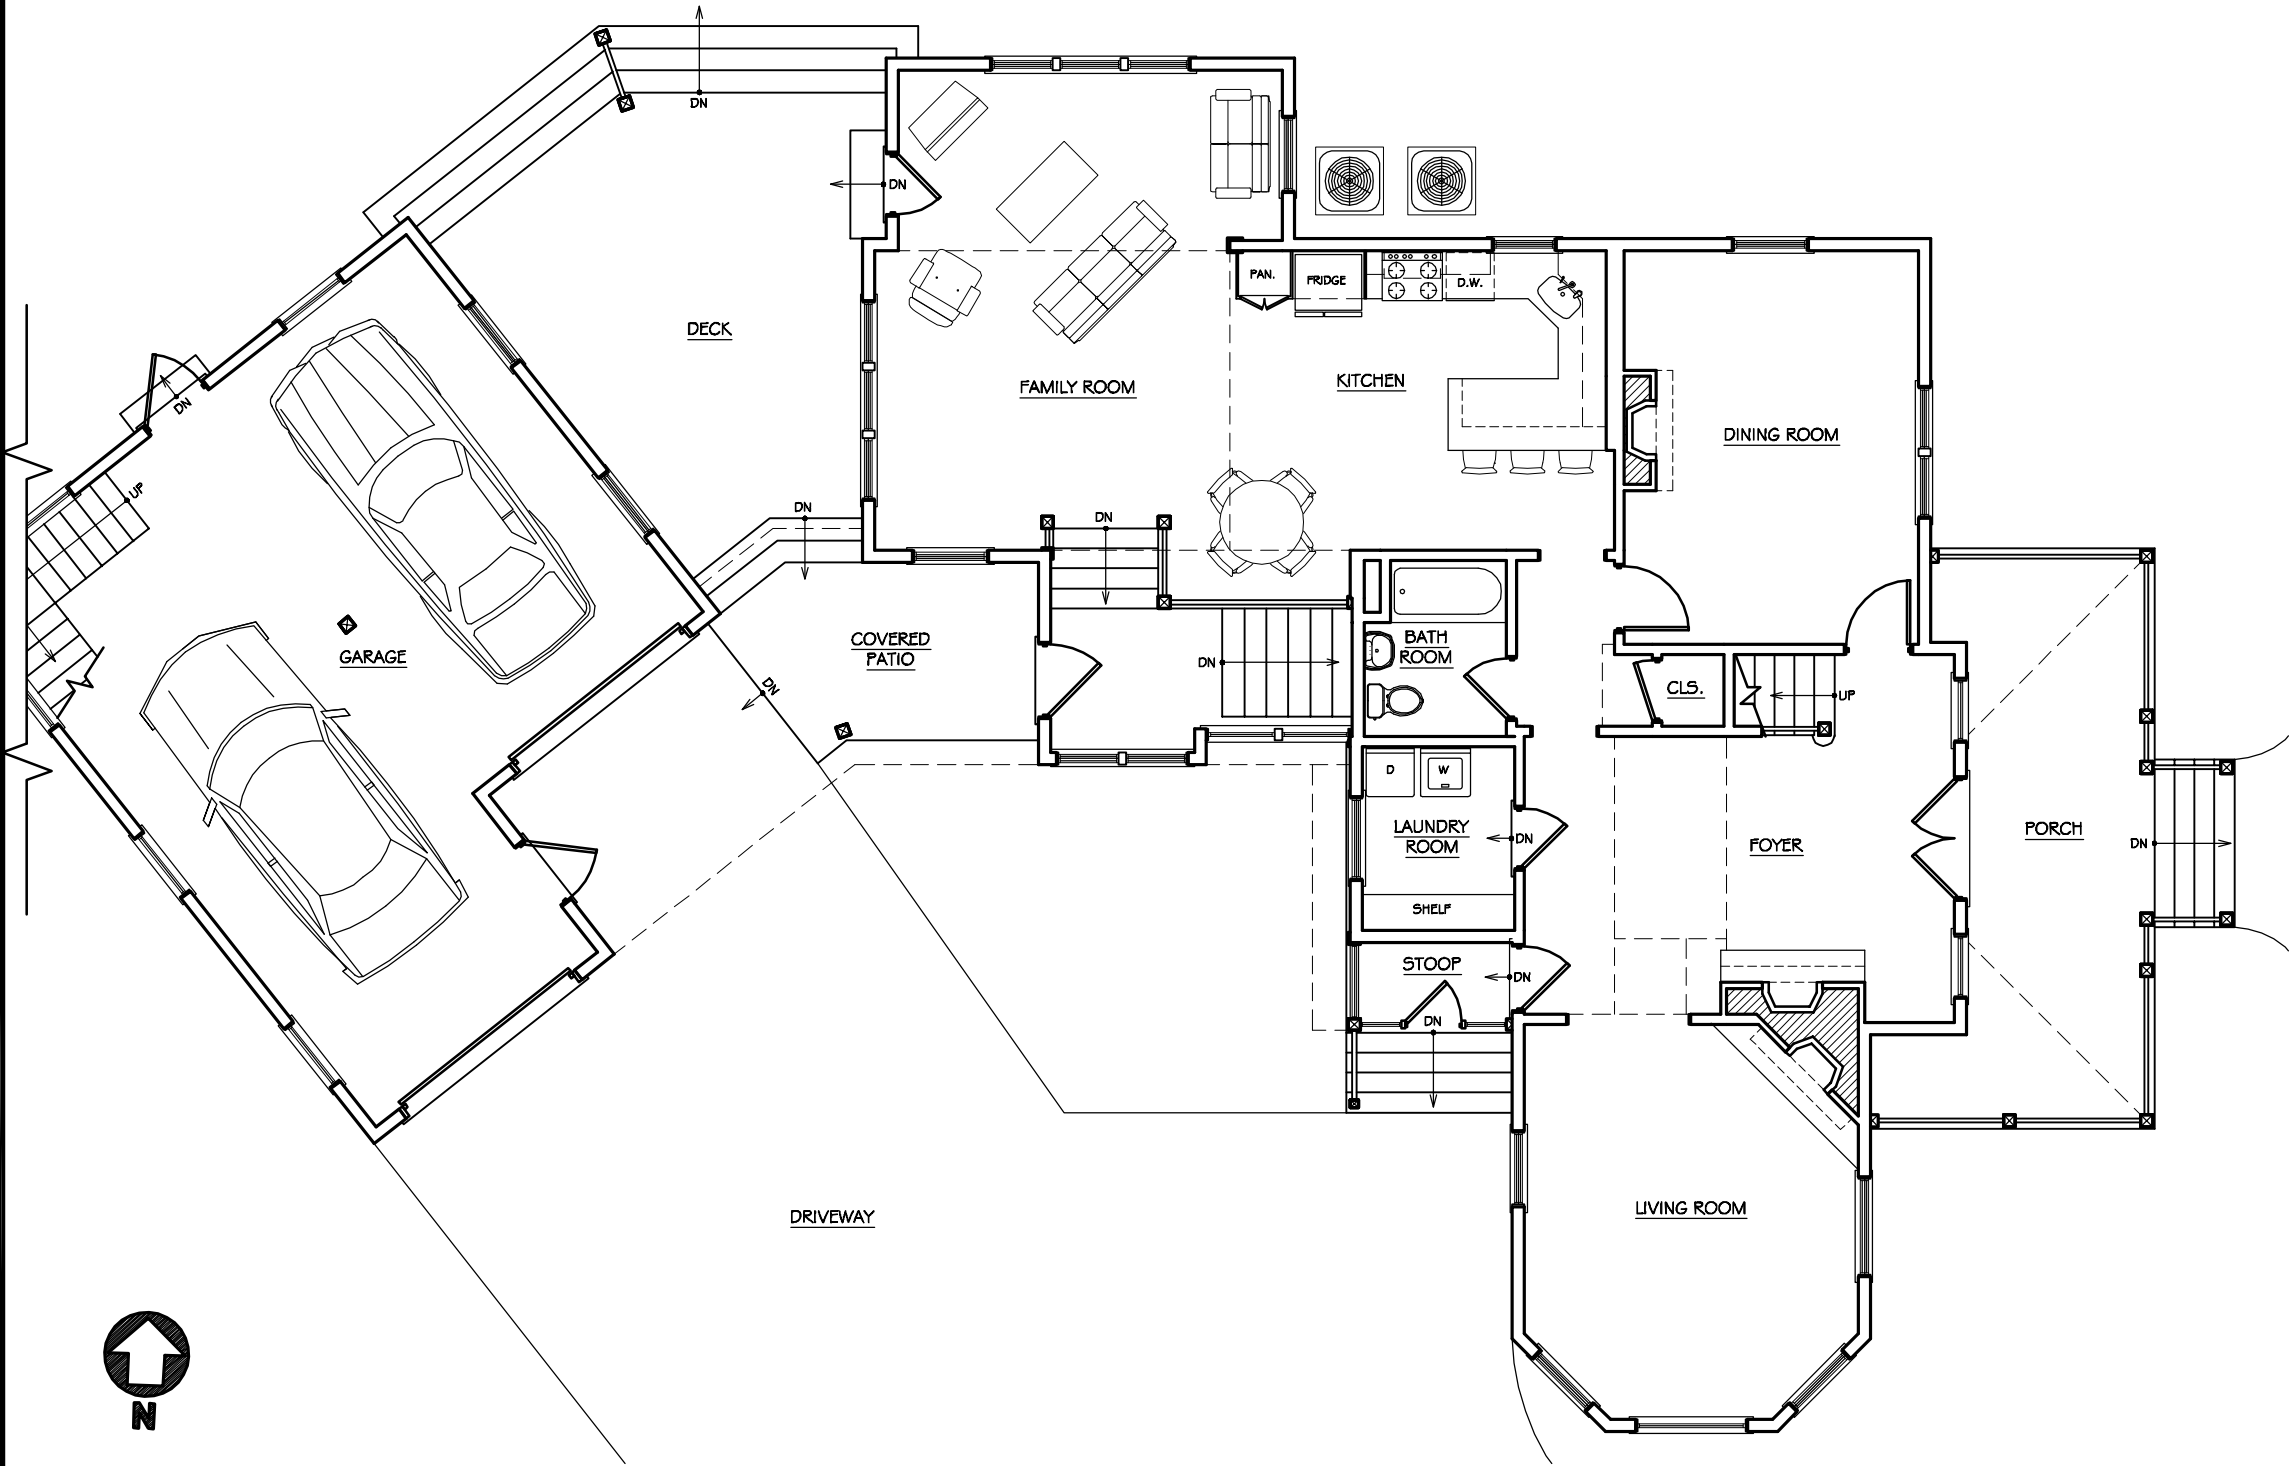

**Addition to
Thomas Residence**
303 Mountain Avenue
Westfield, New Jersey


ethan marsh
534 hanfordplace
westfield, nj 07090
EM design
(908) 209-9019
mail@ethanmarshdesign.com
www.ethanmarshdesign.com

**Proposed 1st Floor
Plan**
PROJECT NO.: 03-130
ISSUE: DD-005

A-2
SCALE: 1/8" = 1'-0"
DATE DRAWN: 3/15/04
NO. 1 OF 10 DWGS.

Addition to
 Thomas Residence
 303 Mountain Avenue
 Westfield, New Jersey

ethan marsh
 534 hantfordplace
 westfield, nj 07090
 malle@ethanmarshdesign.com
 www.ethanmarshdesign.com

 



(908) 209-9019

Proposed 2nd Floor
 Plan

PROJECT NO.: 03-130
 ISSUE: DD-005
 SCALE: 1/8" = 1'-0"
 DATE DRAWN: 3/12/04
 NO. 1 OF 10 DWGS.

A-3

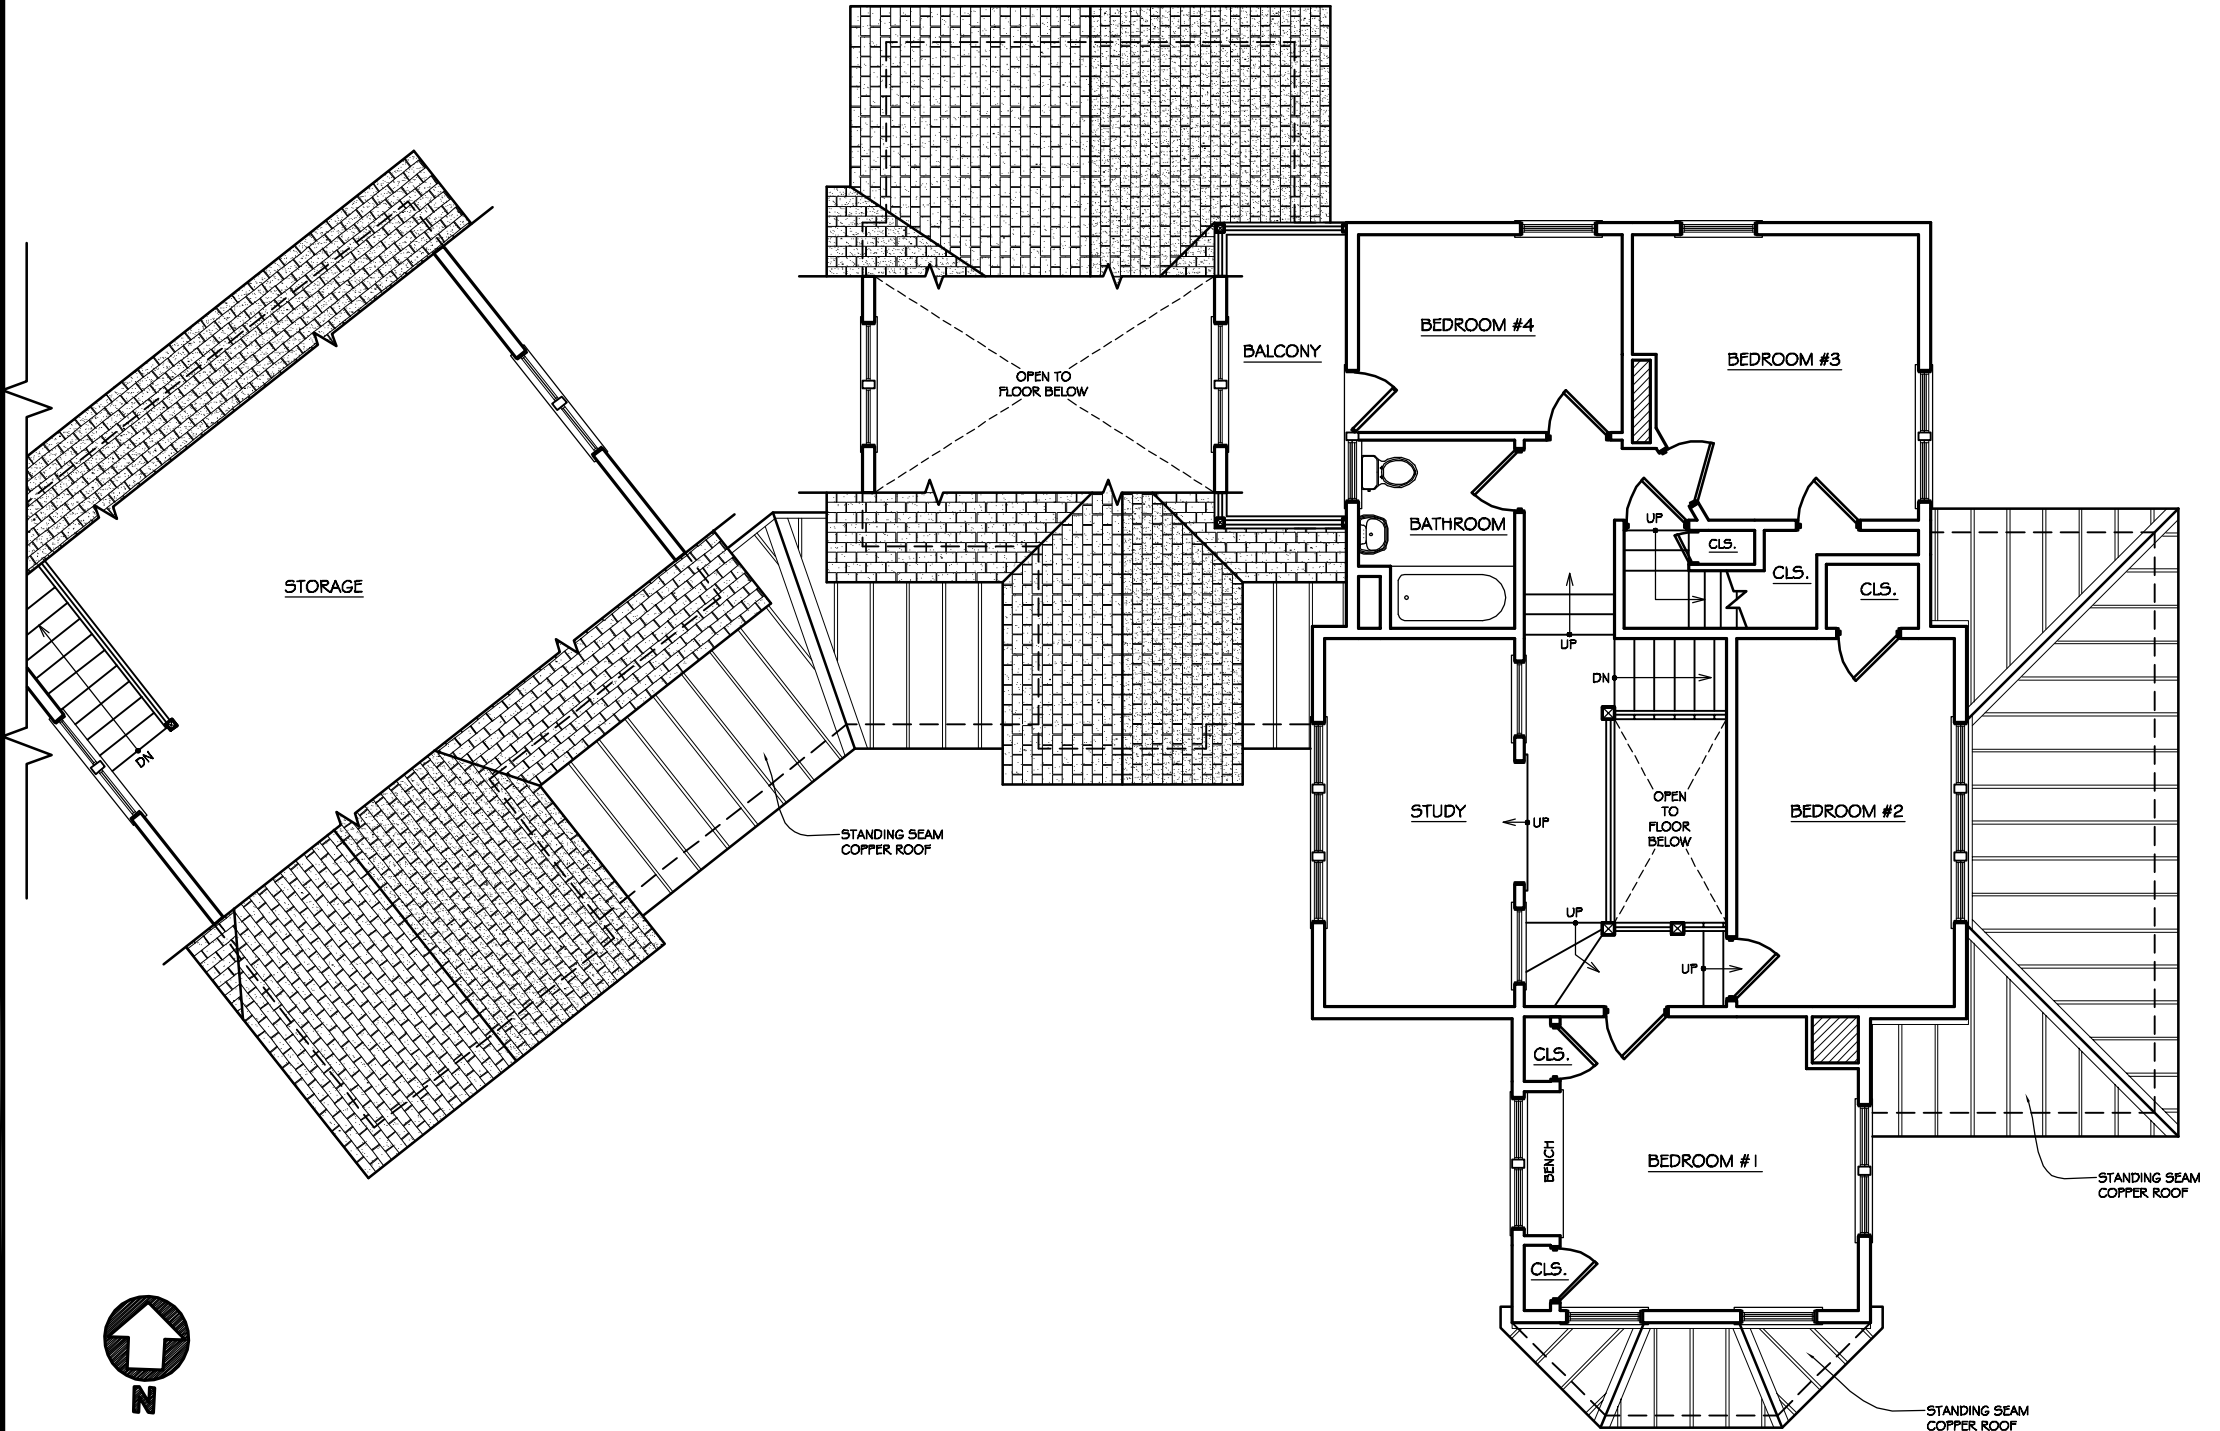

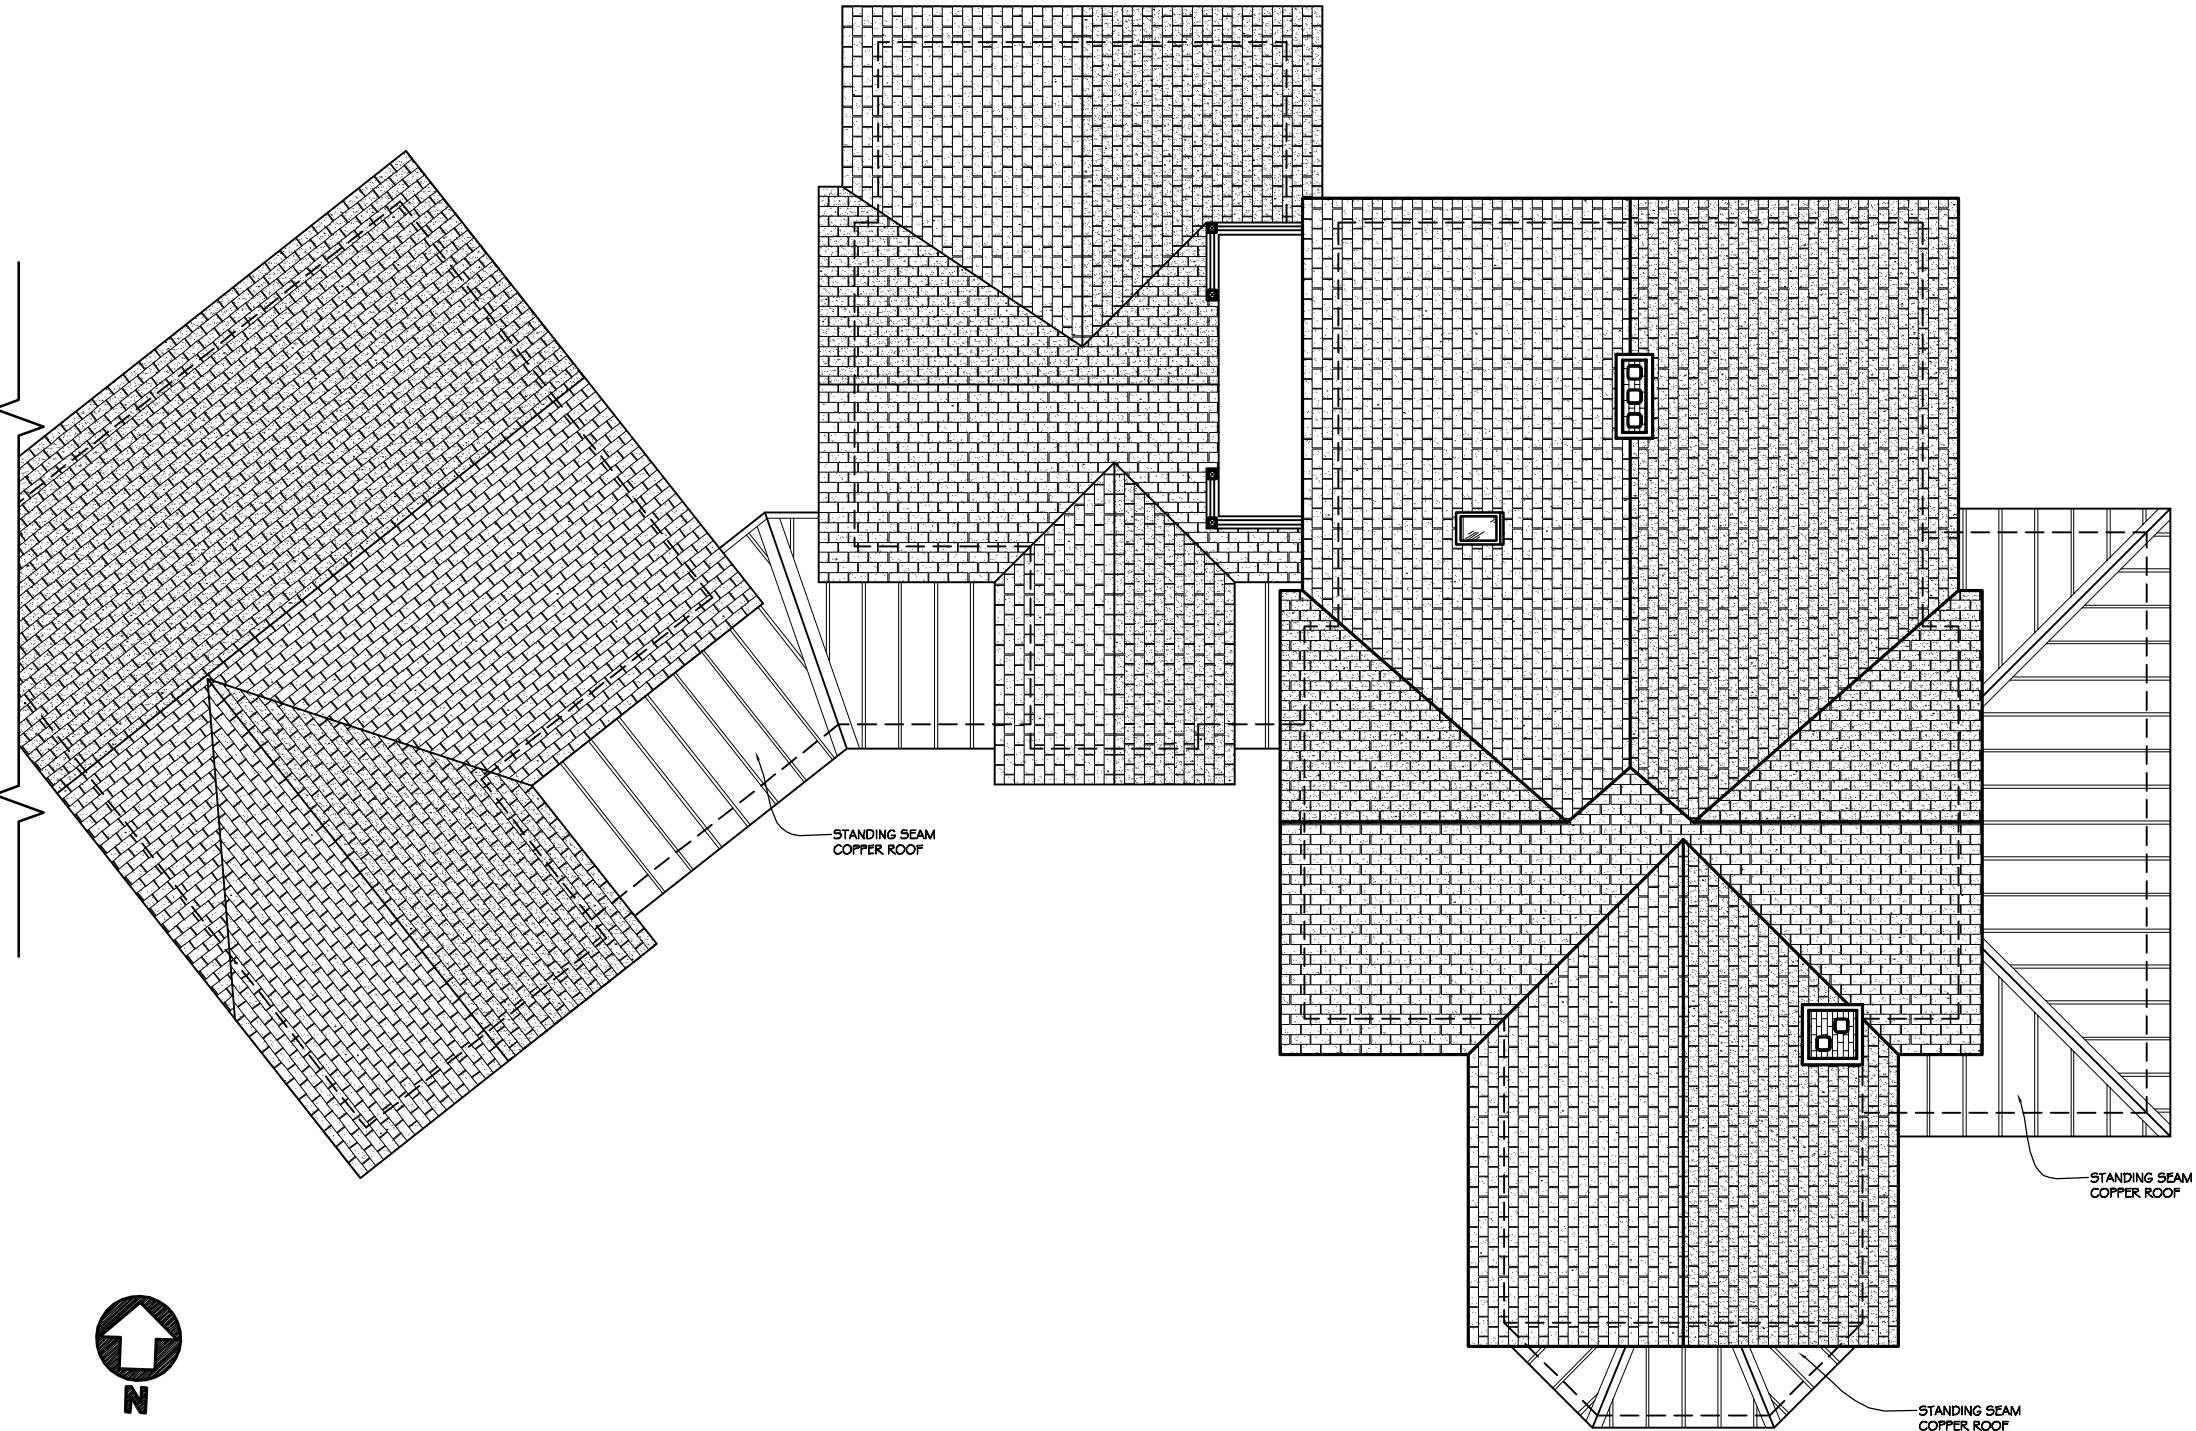

Addition to
 Thomas Residence
 303 Mountain Avenue
 Westfield, New Jersey

EM design
 ethan marsh
 534 hanfordplace
 westfield, nj 07090
 (908) 209-9019
 mail@ethanmarshdesign.com
 www.ethanmarshdesign.com

Proposed Roof Plan

A-5

PROJECT NO.: 03-130

ISSUE: DD-005

SCALE: 1/8" = 1'-0"
 DATE DRAWN: 3/12/04
 NO. 1 OF 10WGS.

