

ADDITION TO  
MEYO  
RESIDENCE  
119 E. DUDLEY AVE  
WESTFIELD, NJ

**ETM  
DESIGN**  
534 HANFORD PLACE  
WESTFIELD, NJ 07090  
(908) 209-9019  
EMARSH@COMCAST.NET


**PROPOSED PLANS  
SCHEME 1**

ISSUE: DD-002  
DATE: 5/16/03


SCALE: 1/8" = 1'-0"

**A-1**


PAGE 1 OF 3

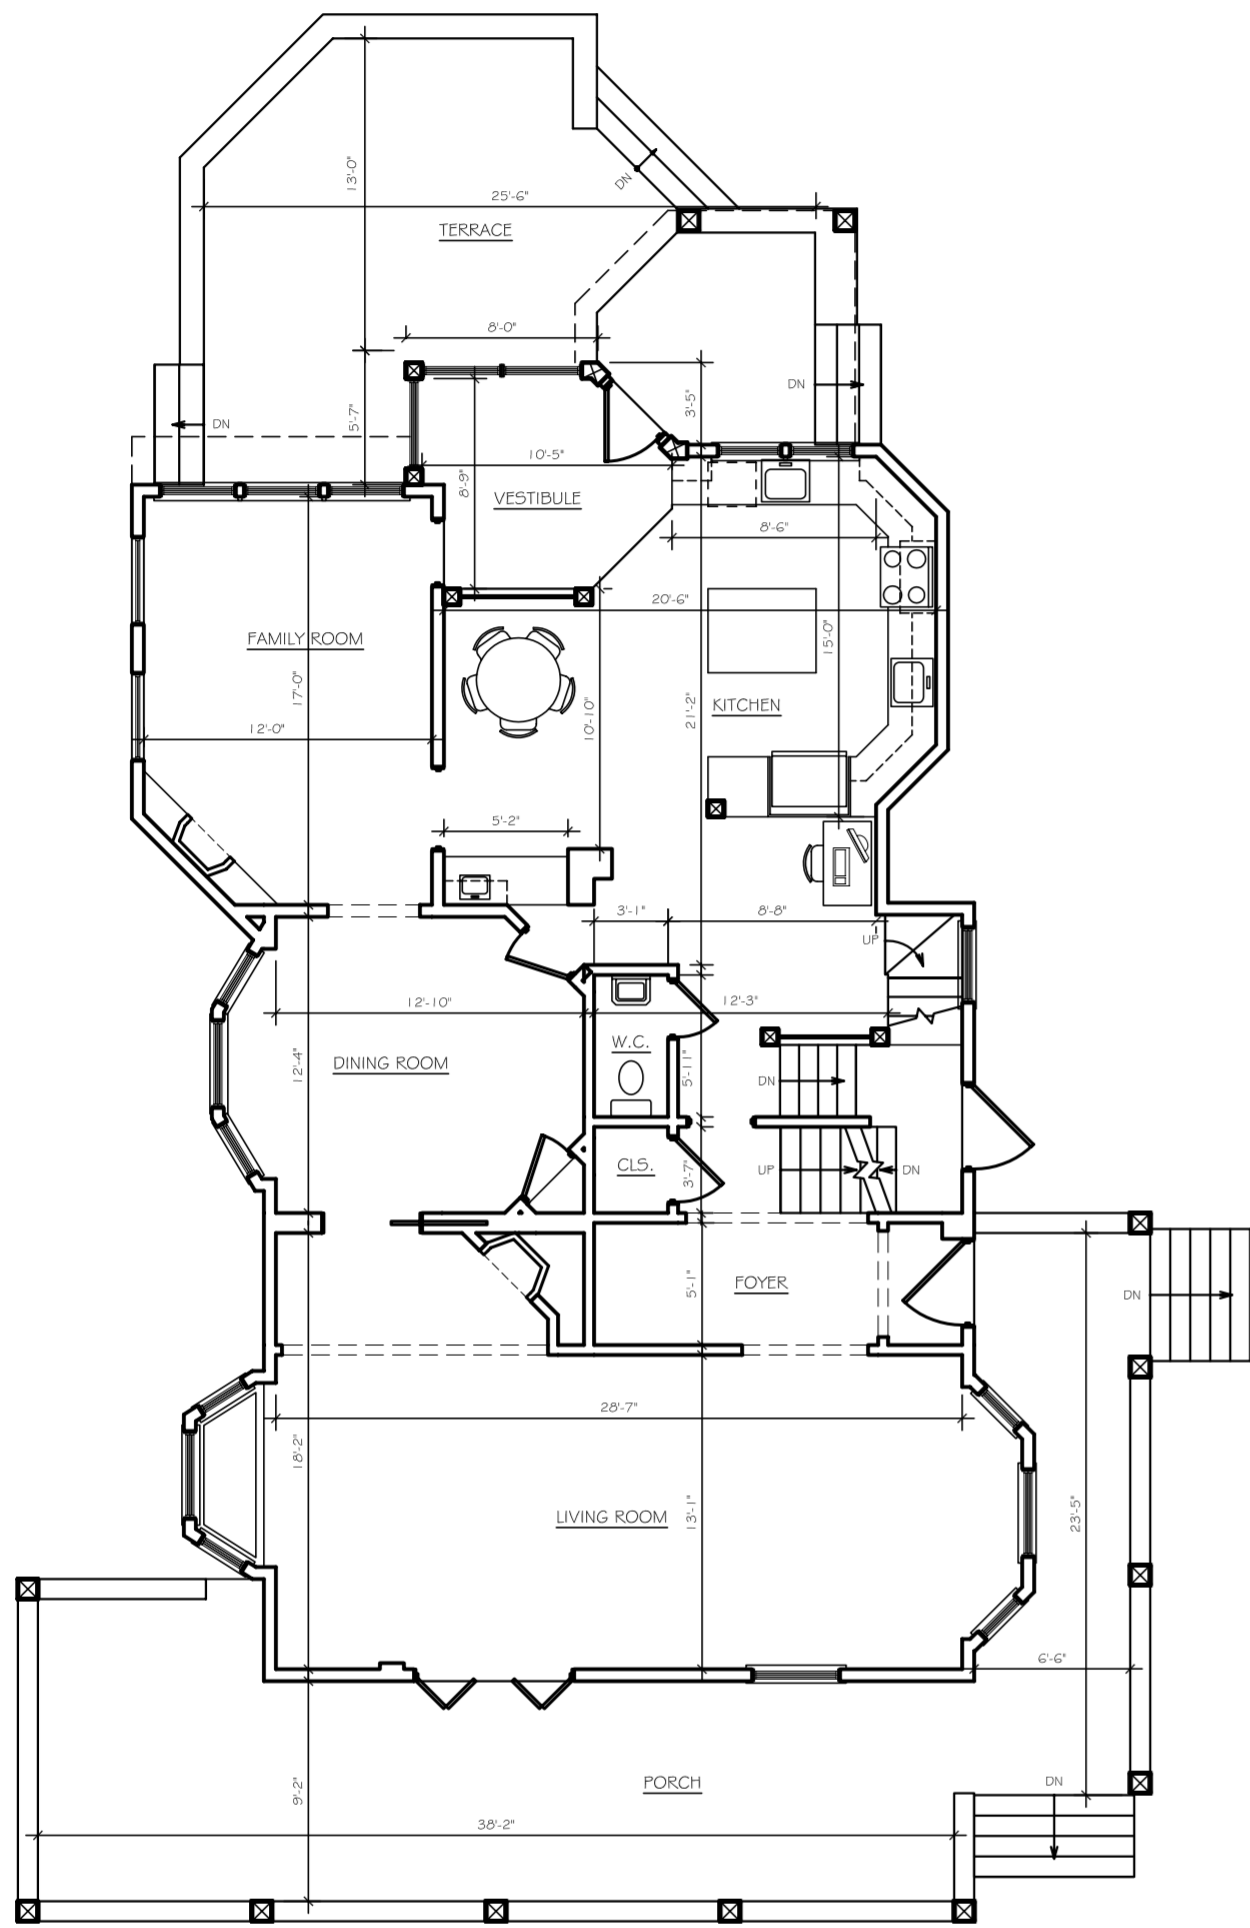

1 1st FLOOR PLAN  
1/8" = 1'-0"

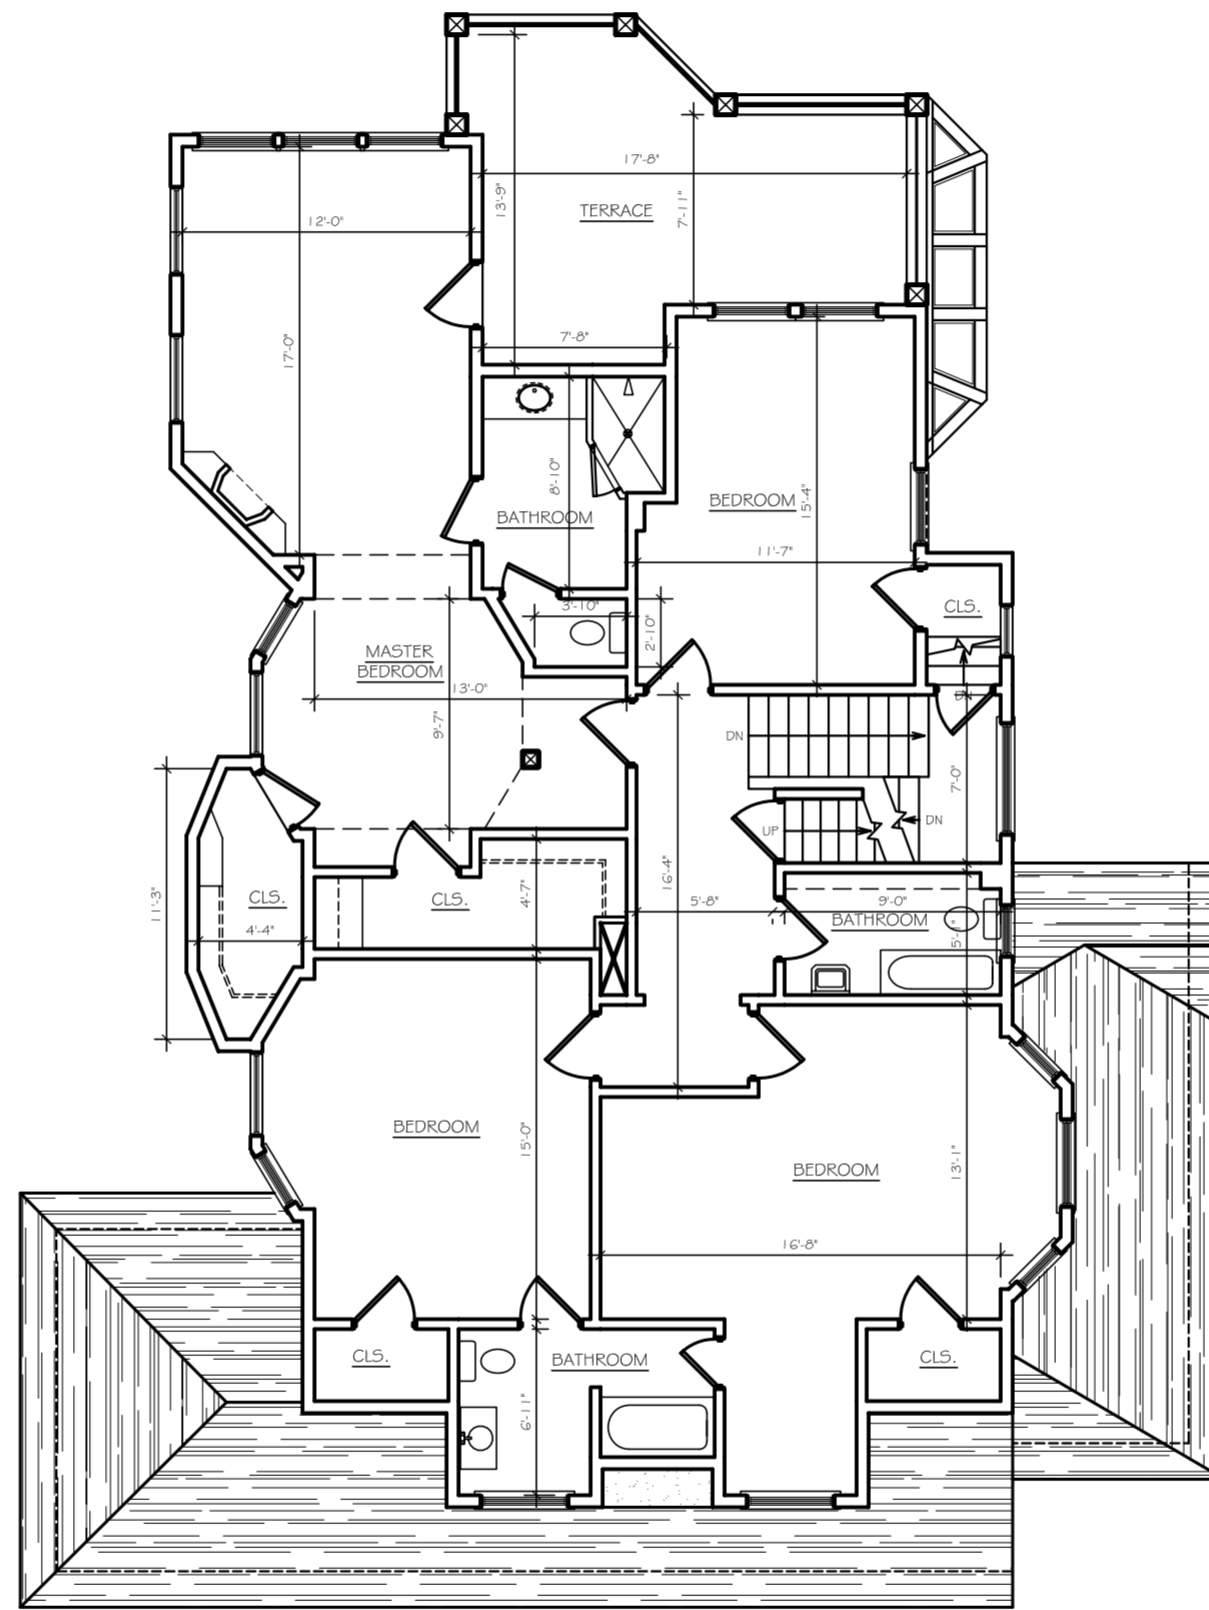

2 2nd FLOOR PLAN  
1/8" = 1'-0"

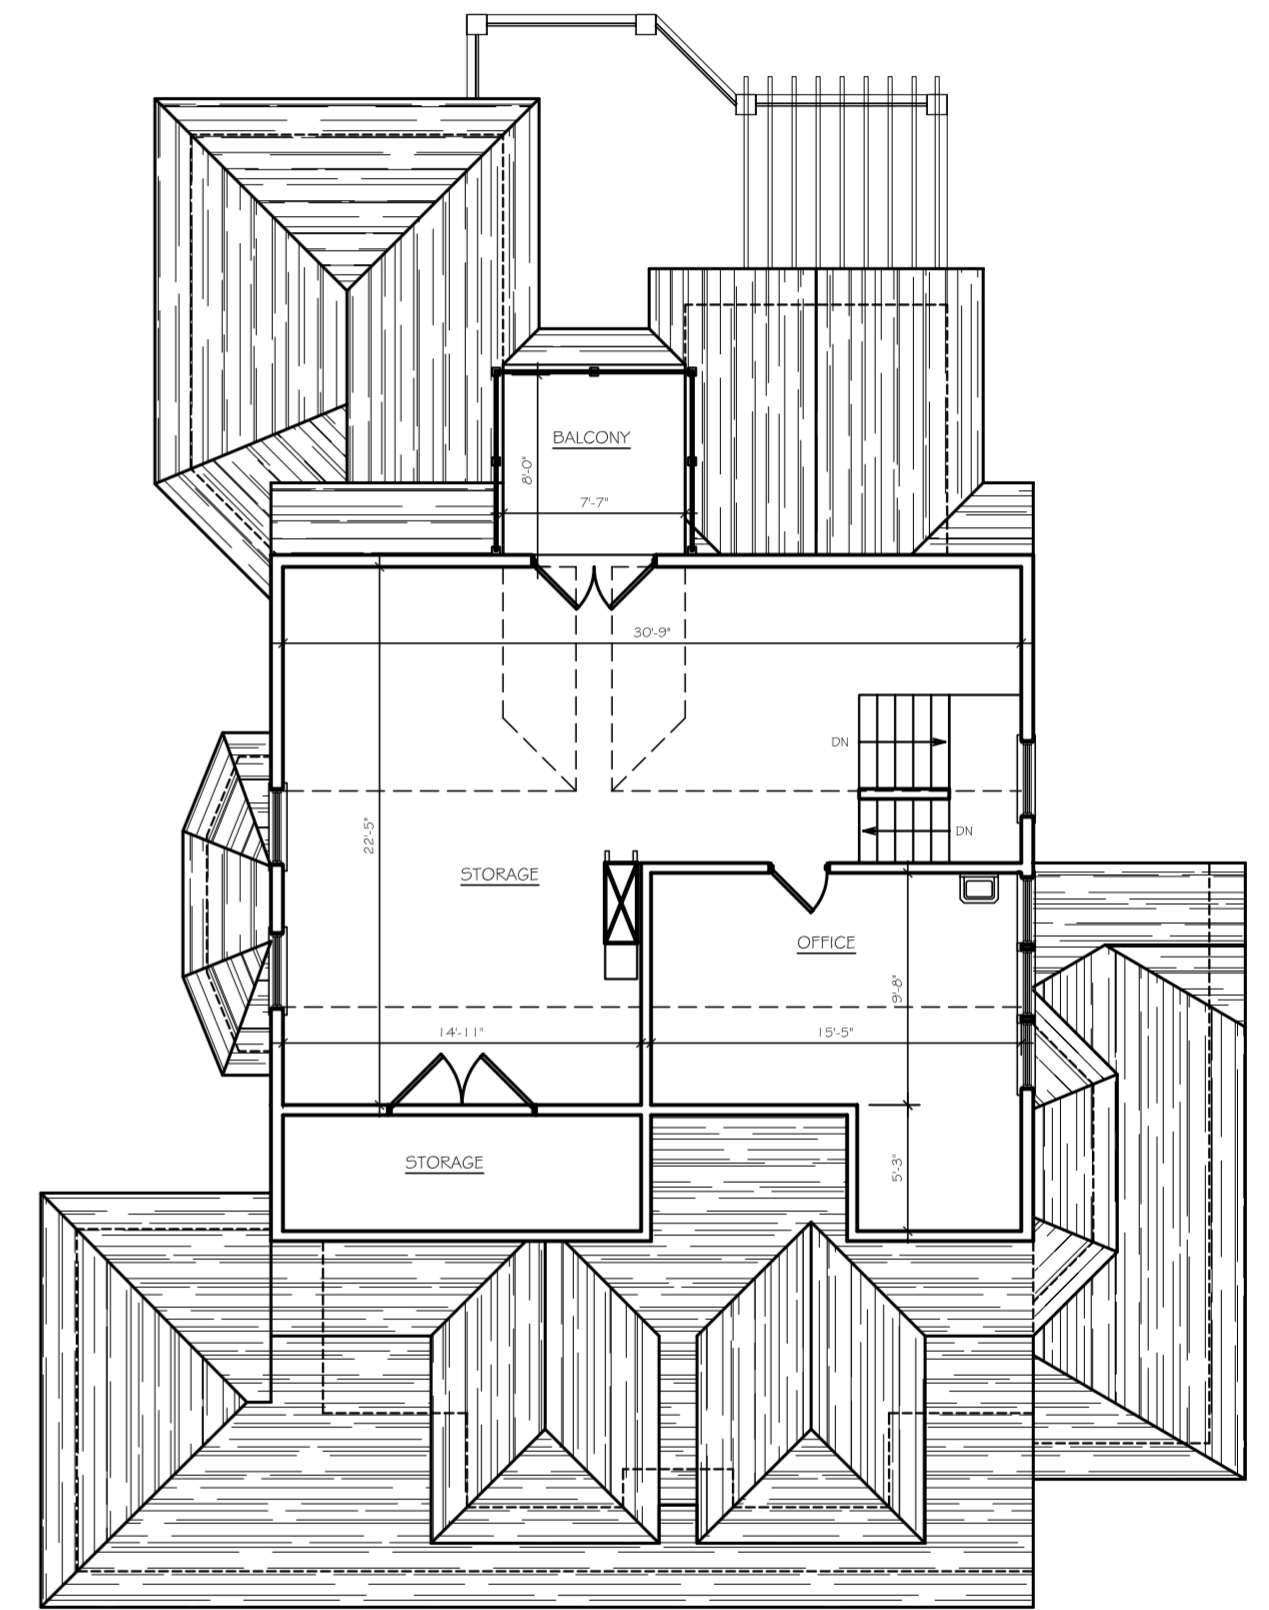

3 ATTIC PLAN  
1/8" = 1'-0"

ADDITION TO  
MEYO  
RESIDENCE  
119 E. DUDLEY AVE  
WESTFIELD, NJ

**ETM  
DESIGN**  
534 HANFORD PLACE  
WESTFIELD, NJ 07090  
(908) 209-9019  
EMARSH@COMCAST.NET




**PROPOSED PLANS  
SCHEME 2**

ISSUE: DD-002  
DATE: 5/16/03

SCALE: 1/8" = 1'-0"

**A-2**

PAGE 2 OF 3

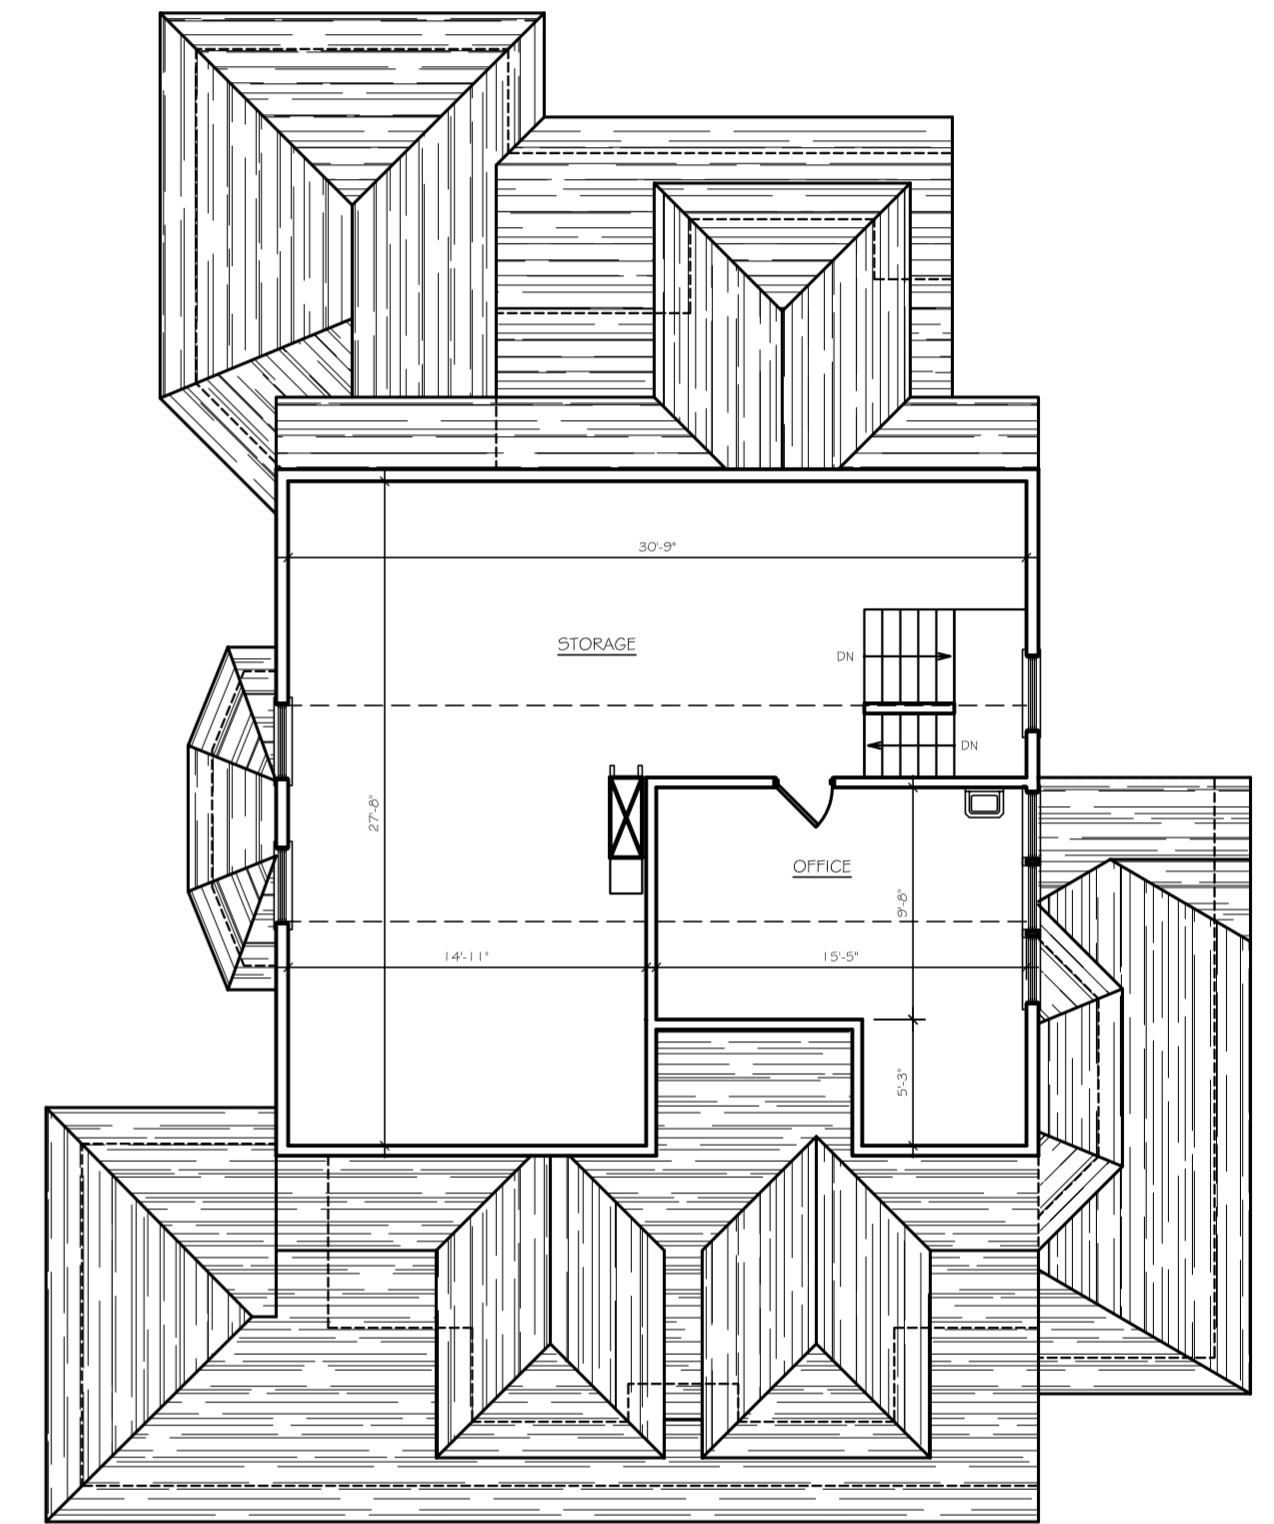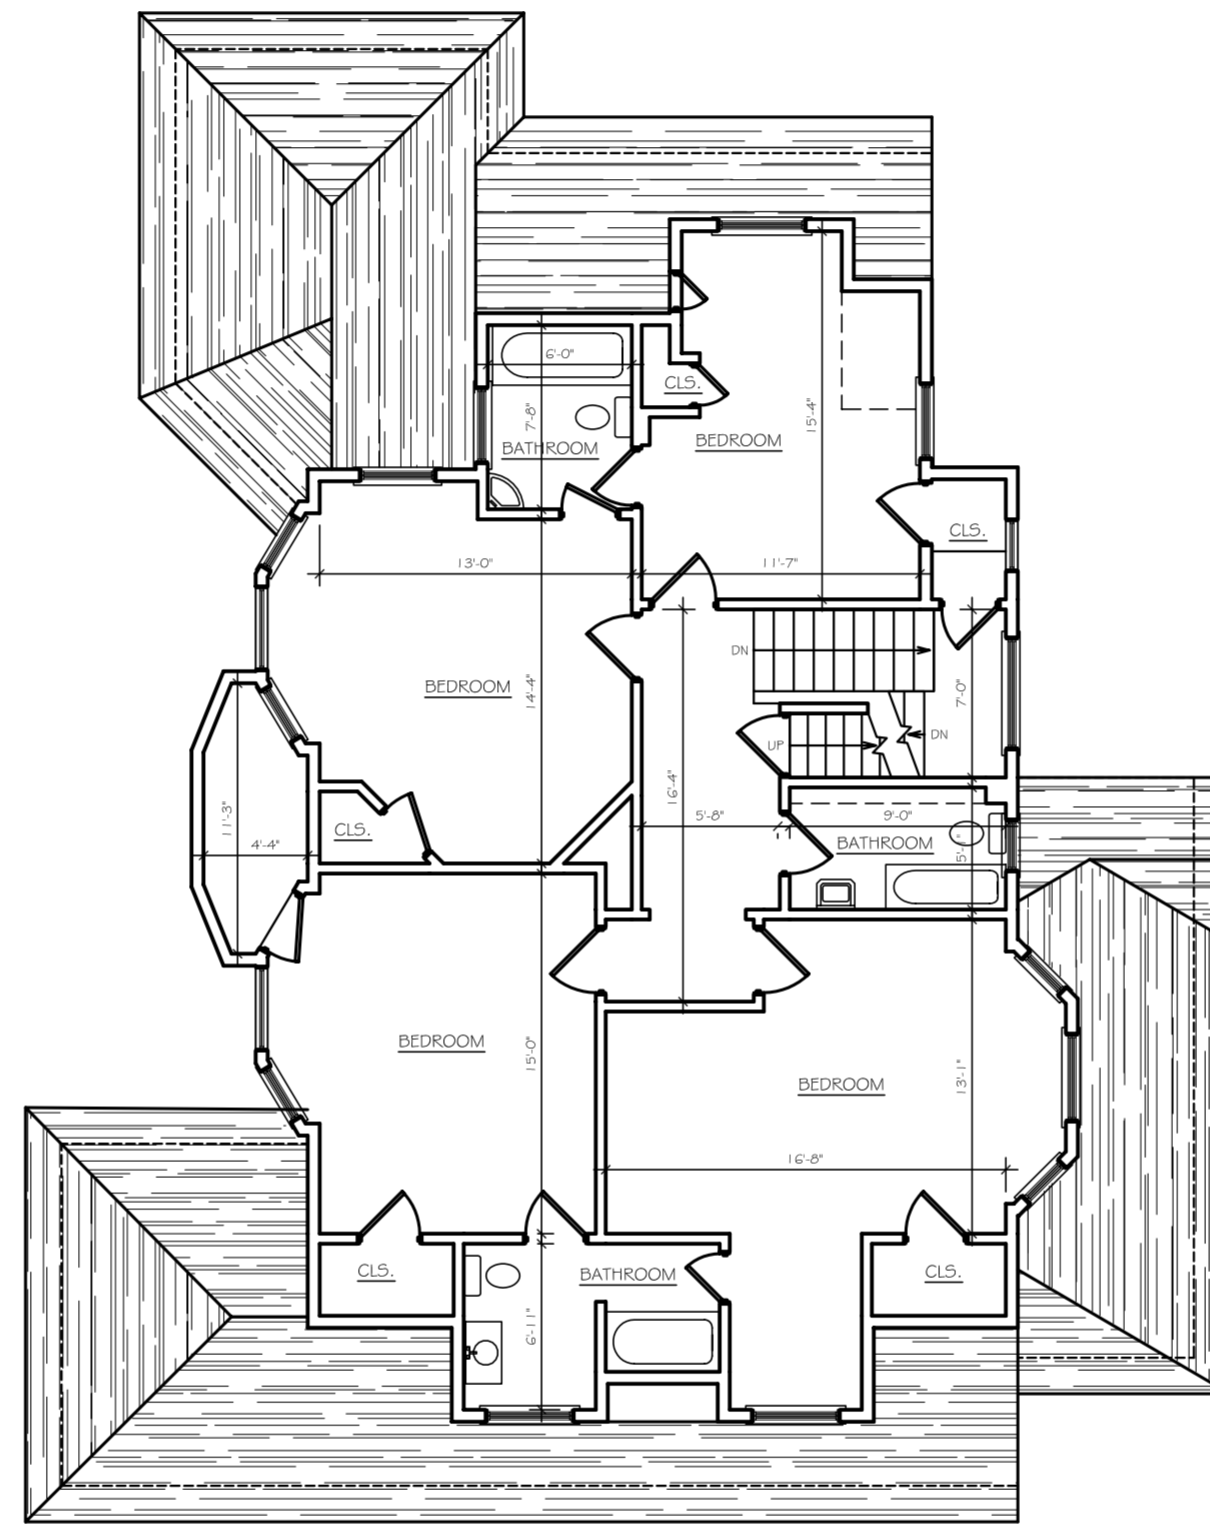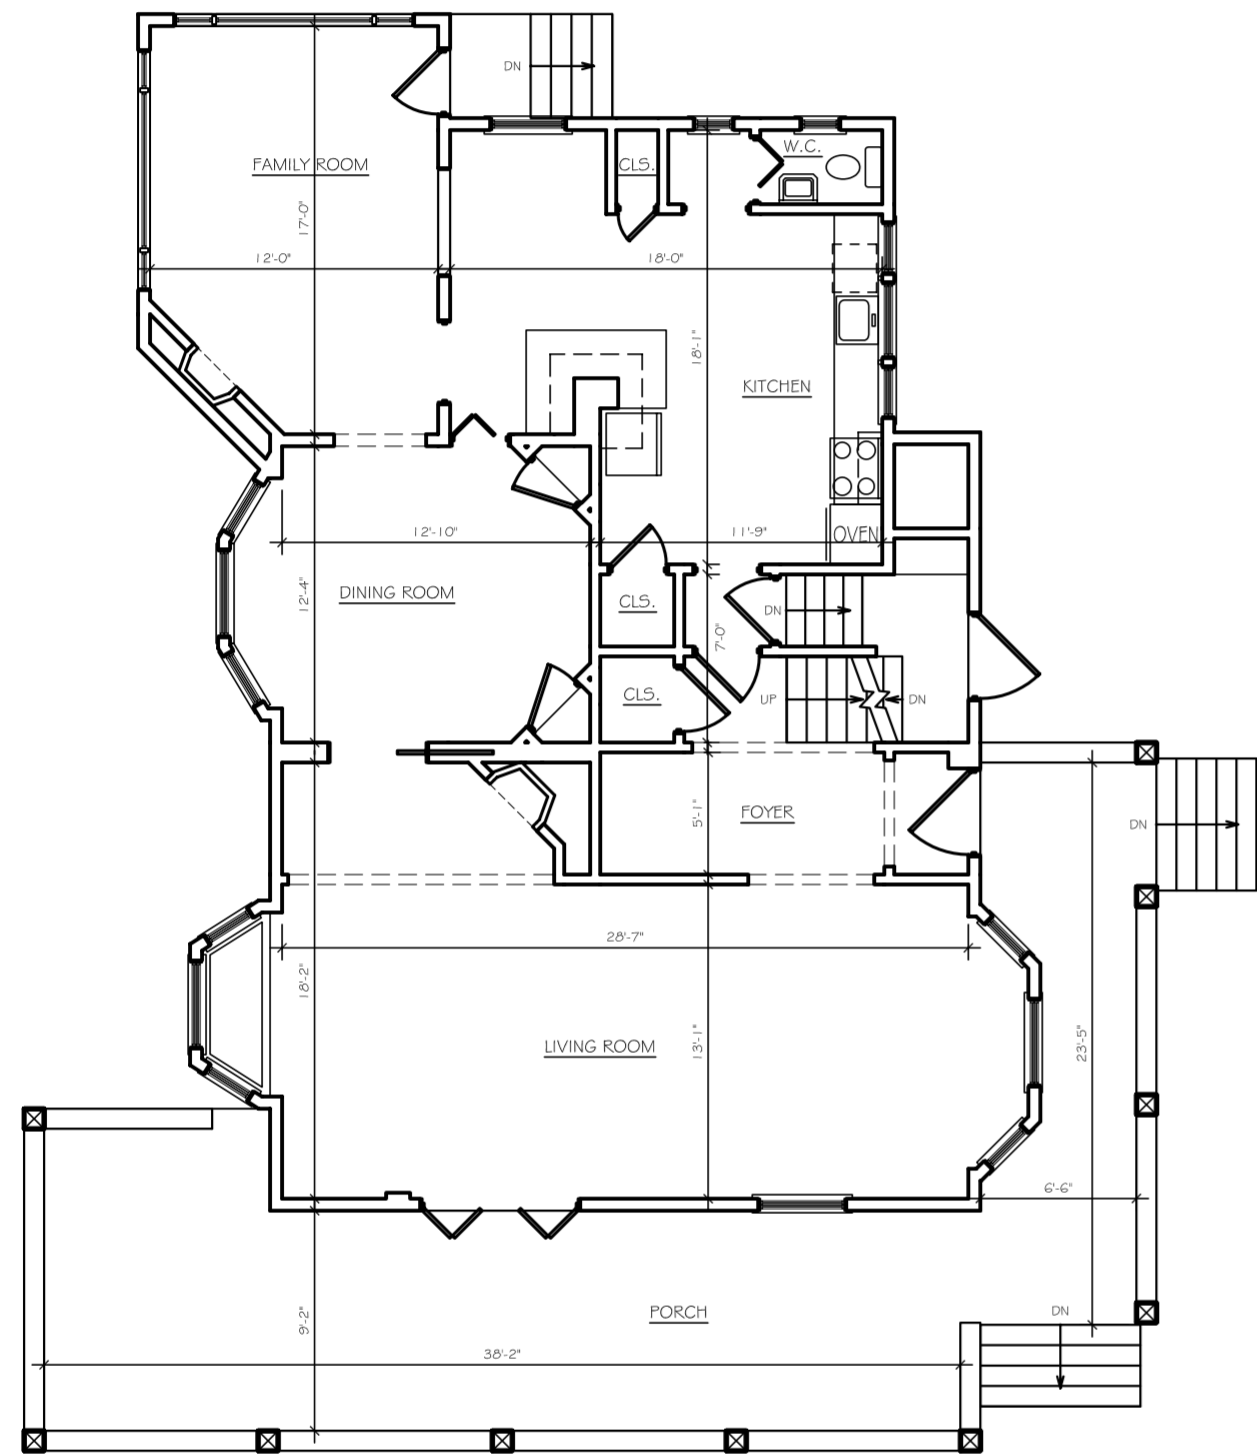

ADDITION TO  
MEYO  
RESIDENCE  
119 E. DUDLEY AVE  
WESTFIELD, NJ

**ETM  
DESIGN**  
534 HANFORD PLACE  
WESTFIELD, NJ 07090  
(908) 209-9019  
EMARSH@COMCAST.NET

**EXISTING PLANS**

SCALE: 1/8" = 1'-0"

**E-1**

ISSUE: DD-001  
DATE: 4/10/03

PAGE 3 OF 3