


**Addition to
Meyo Residence**

119 East Dudley Avenue
Westfield, New Jersey

JOB NO.: 03-010




ethan marsh
534 hanford place
westfield, nj 07090
1508 | 203-9019
mailto:ethanmarshdesign.com
www.ethanmarshdesign.com

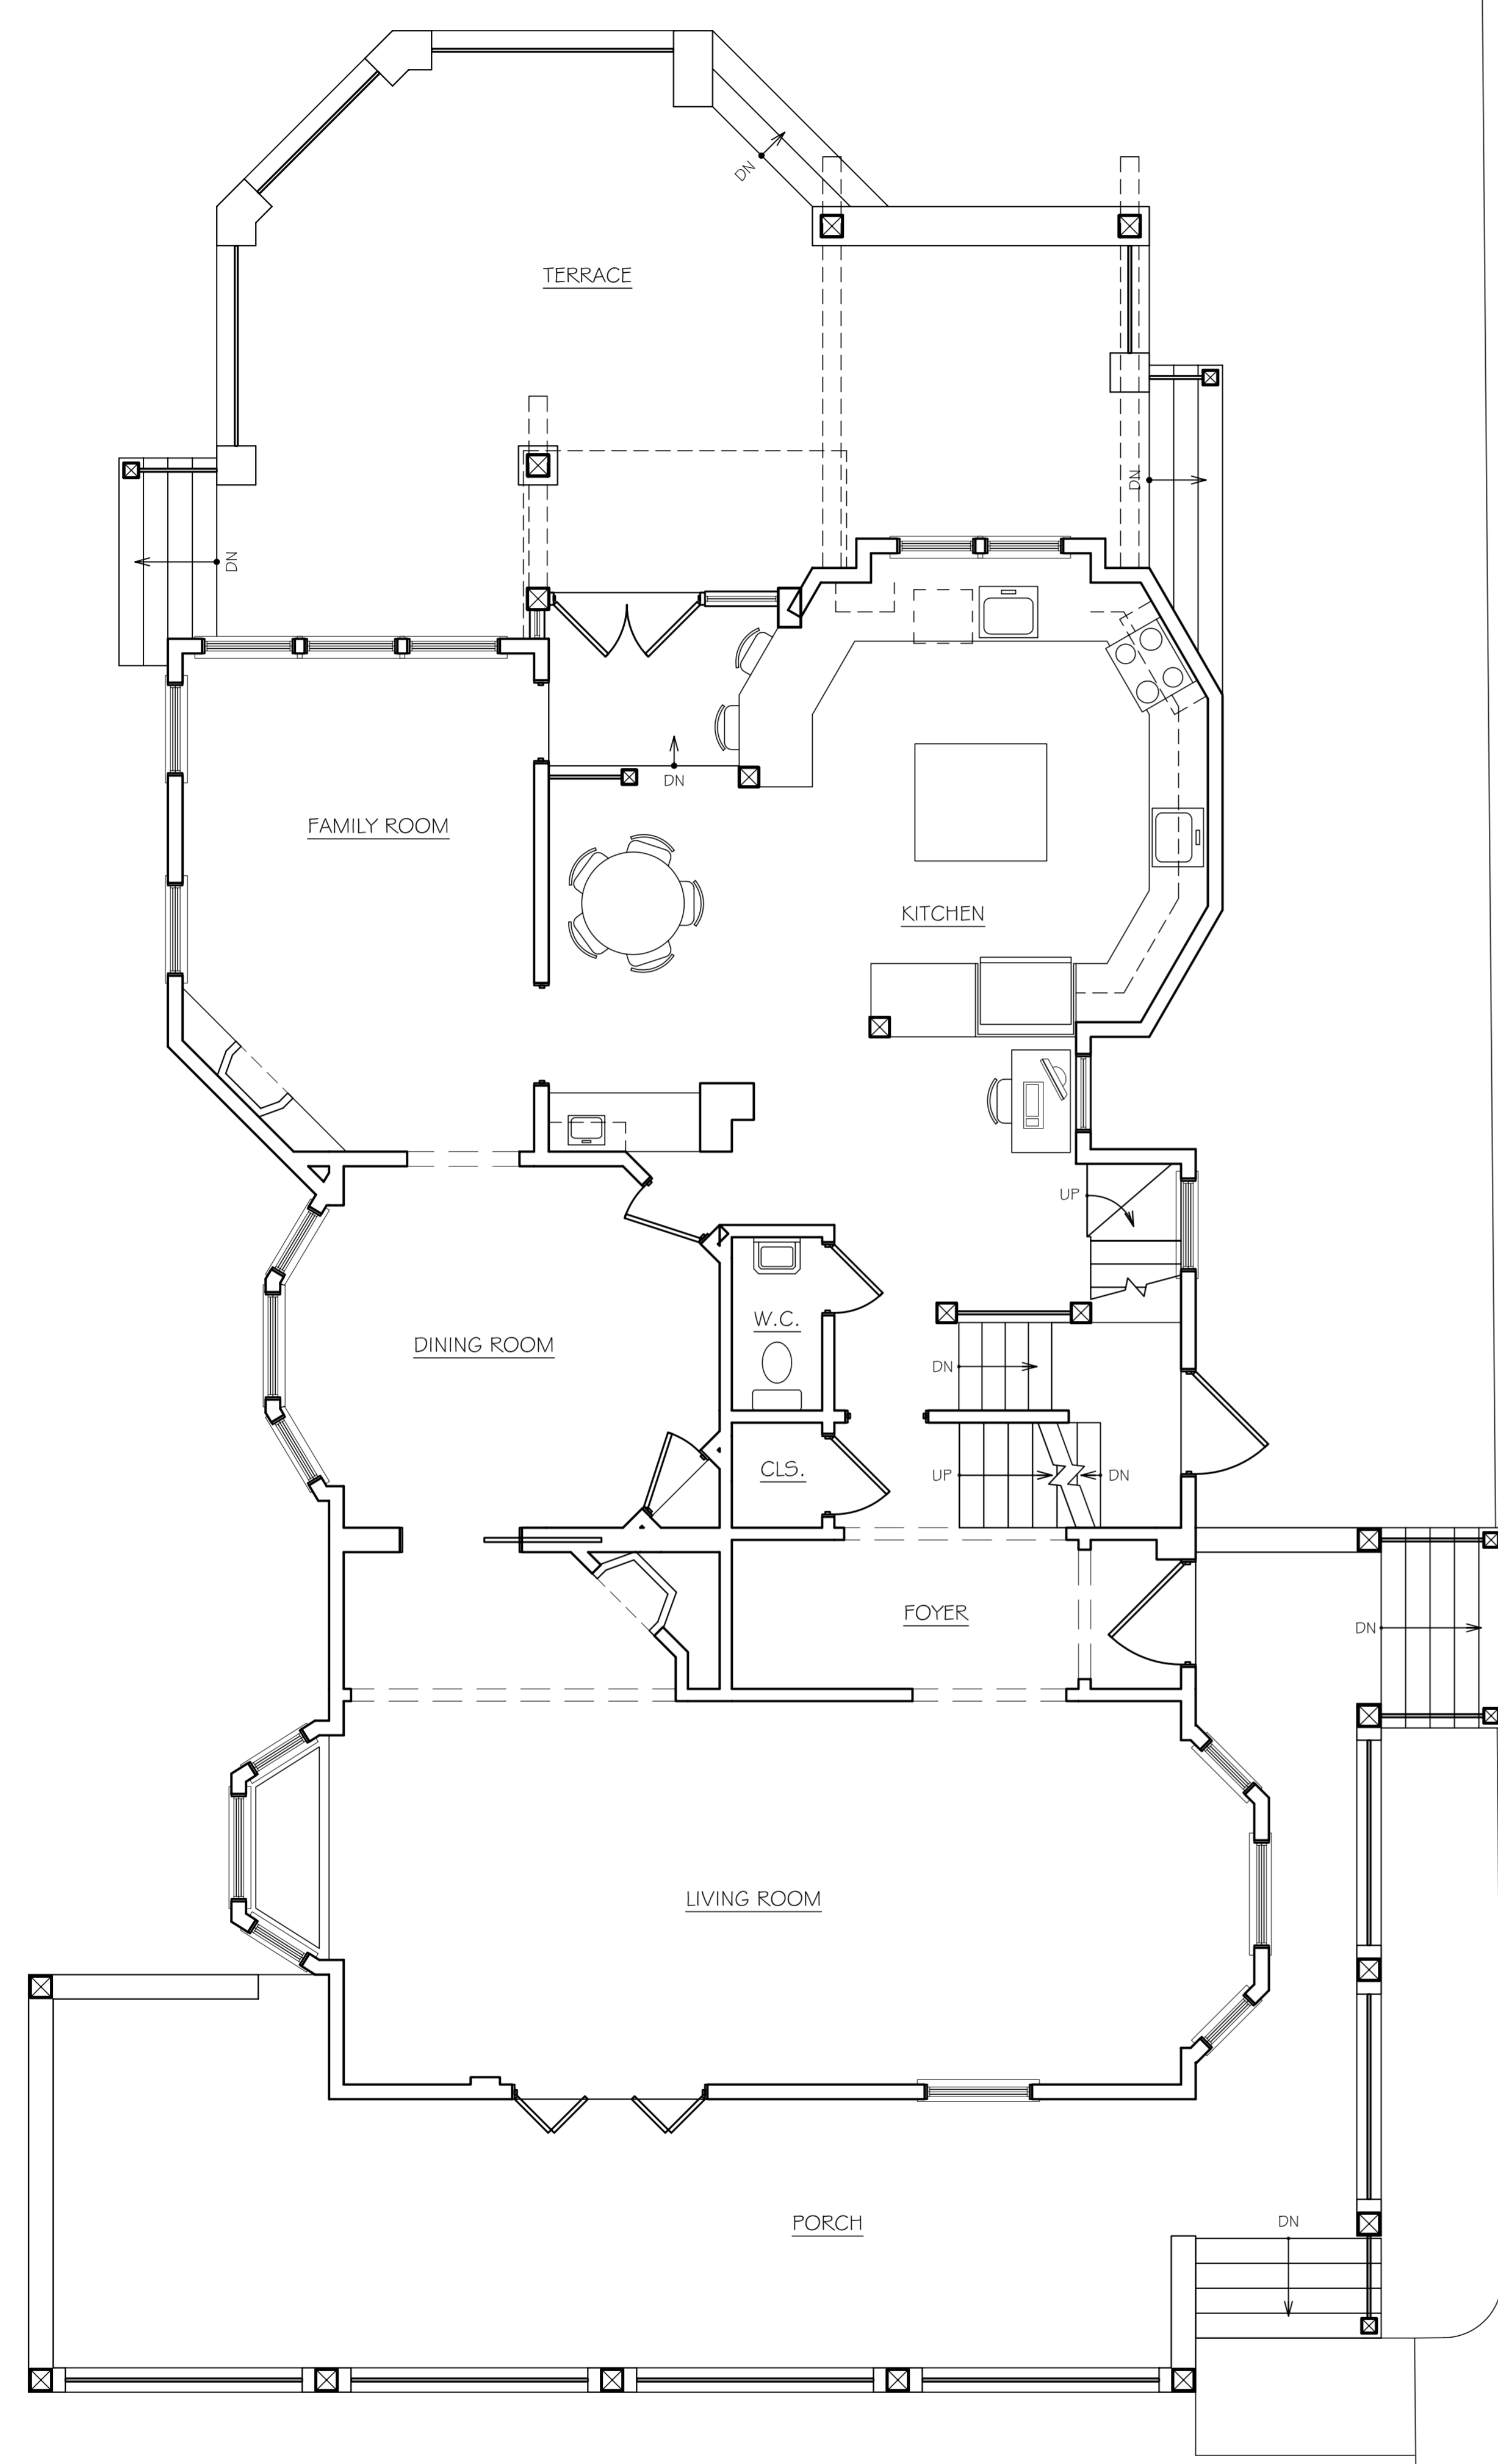

1 1st FLOOR PLAN
1/8" = 1'-0"

DRIVE WAY

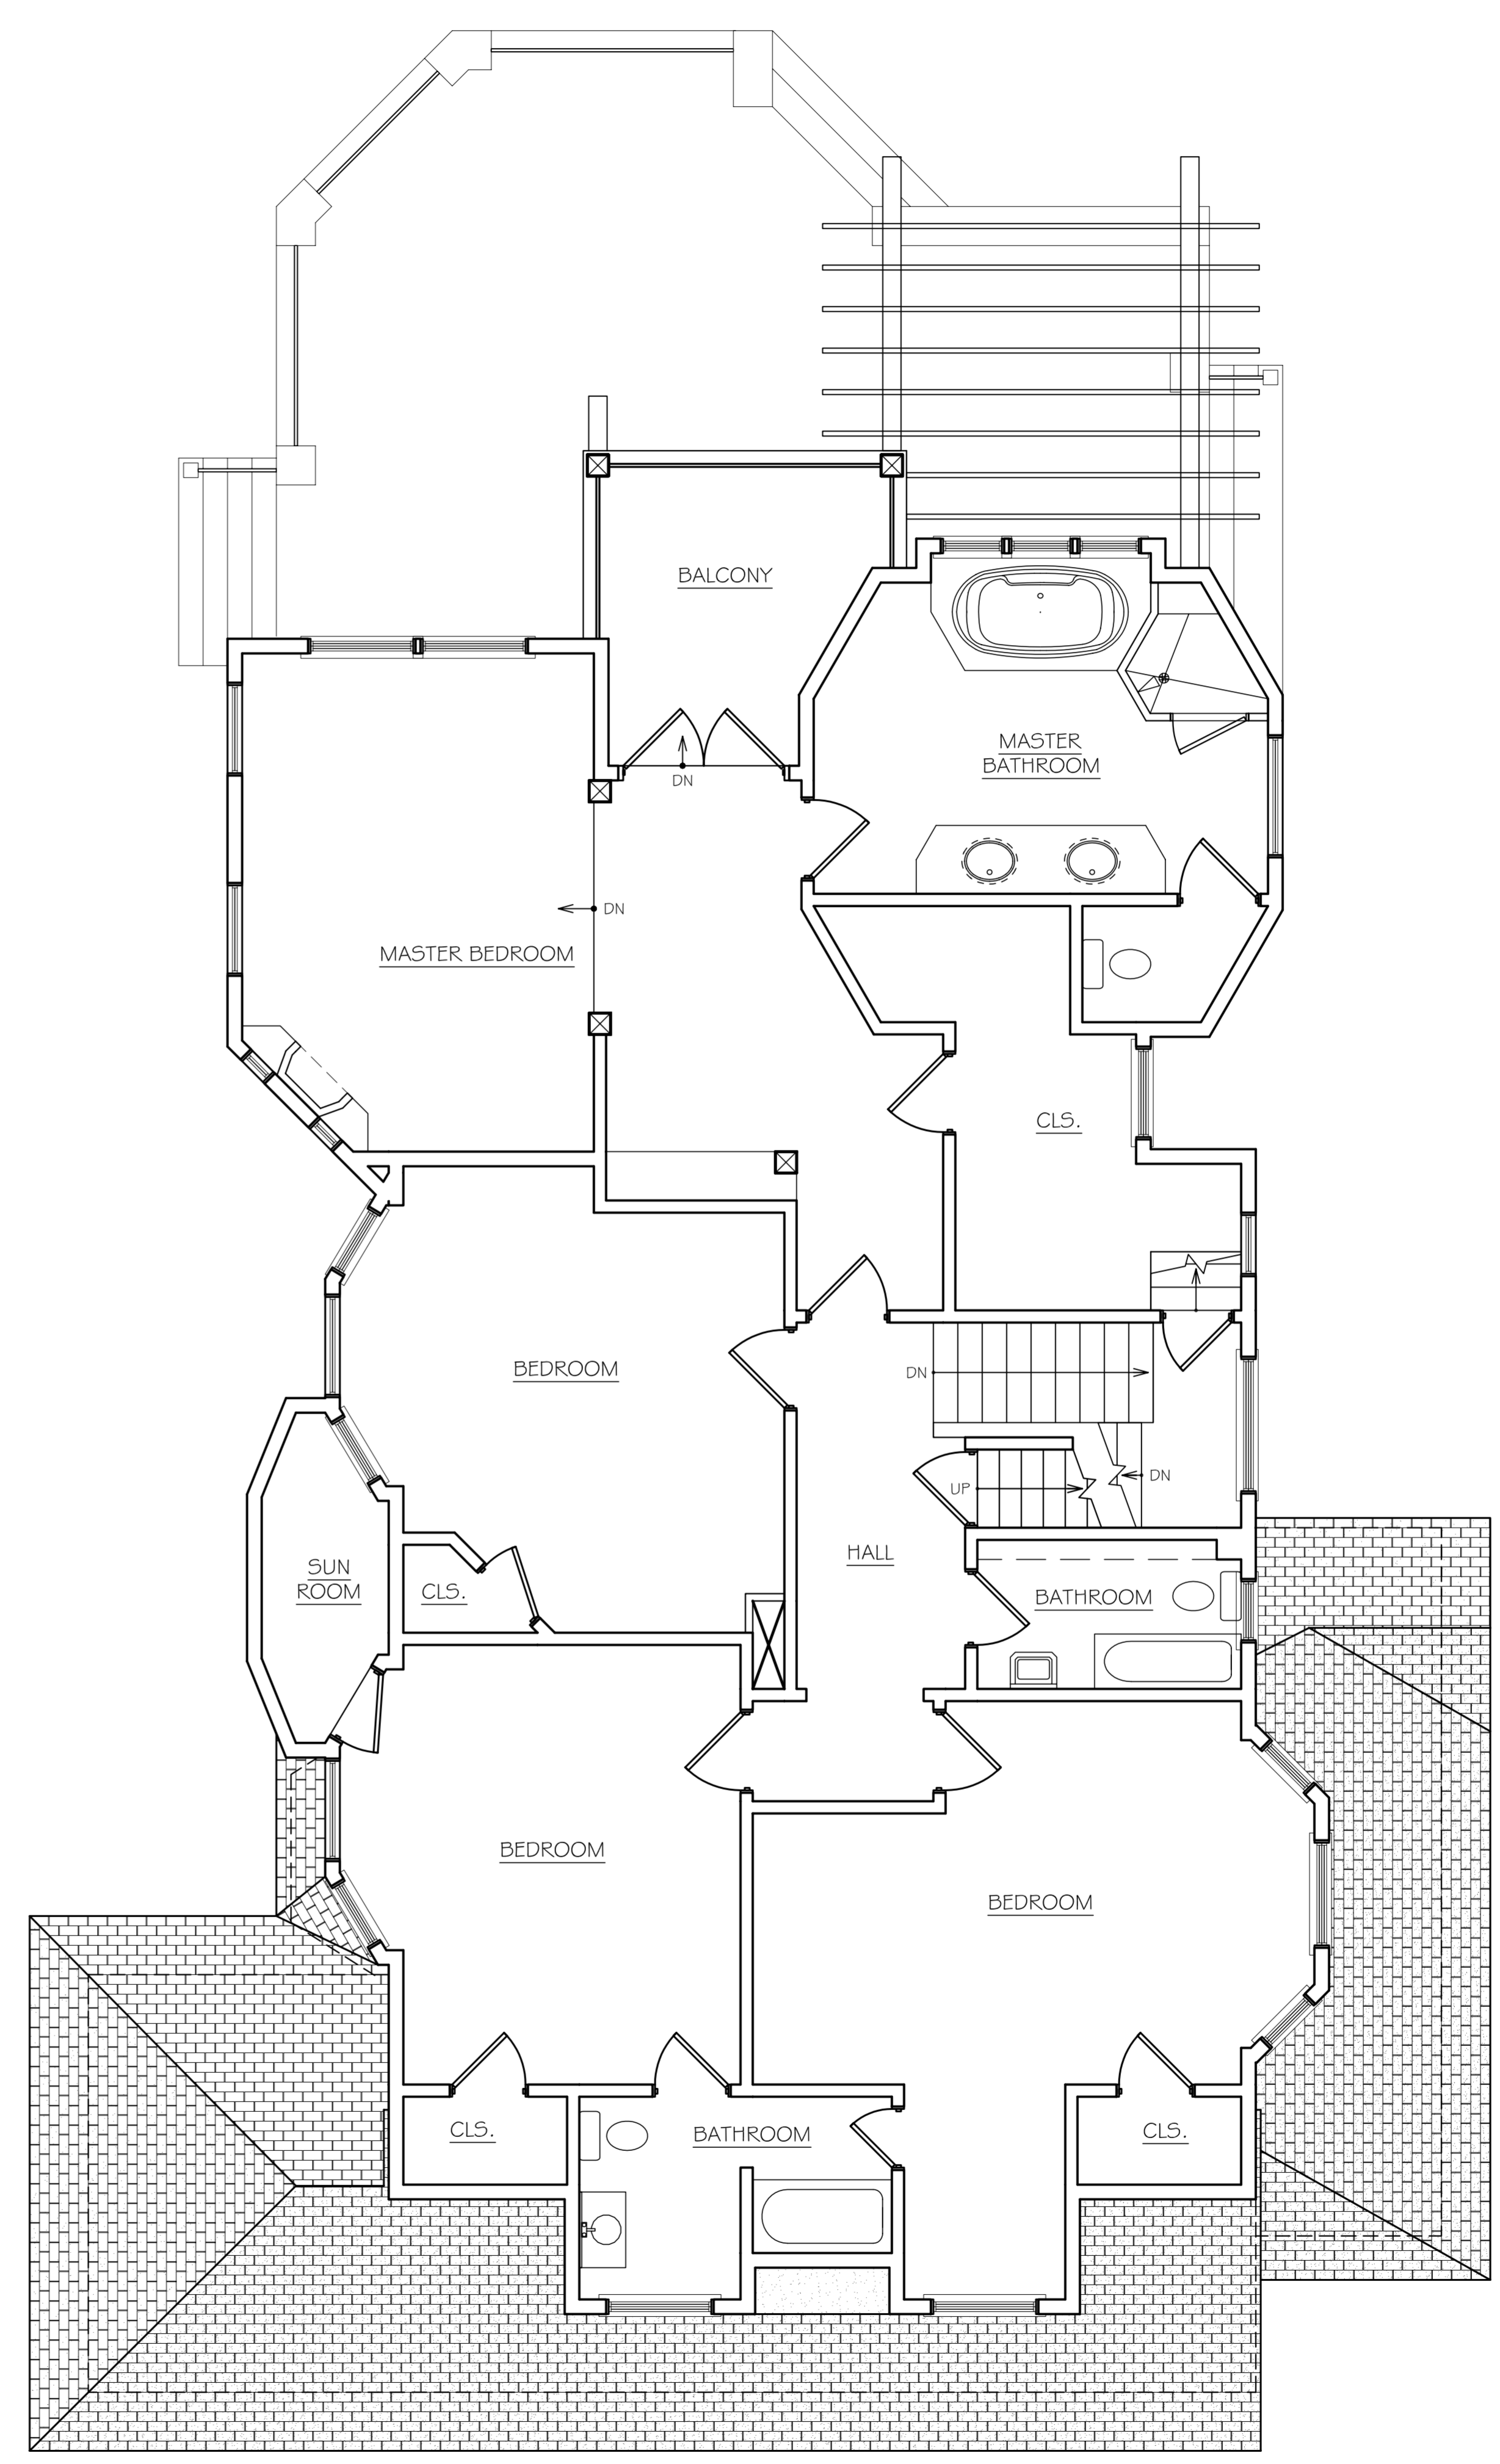

2 2nd FLOOR PLAN
1/8" = 1'-0"

THESE DRAWINGS ARE FOR REVIEW, DESIGN AND SCOPE DESCRIPTION ONLY. NO REPRESENTATION IS MADE TO THE ACCURACY OF THE DRAWINGS WITH RESPECT TO THE EXISTING DIMENSIONS OR CONDITIONS. ALL CONSULTANTS AND CONTRACTORS MUST VERIFY ANY AND ALL DIMENSIONS AND CONDITIONS WHICH ARE CRITICAL TO THEIR WORK.

NO.	DATE	ISSUED FOR
7/14/03	DD-003	CLIENT REVIEW

**1st & 2nd Floor
Plans**

A-3 SCALE: 1/2" = 1'-0"
DATE DRAWN: 7/13/03
NO. 3 OF 4 DWGS.
03-010 - MEYO RESIDENCE

**Addition to
Meyo Residence**

119 East Dudley Avenue
Westfield, New Jersey

JOB NO.: 03-010




ethan marsh
534 hanford place
westfield, nj 07090
(908) 209-9019
mailto:ethanmarshdesign.com
www.ethanmarshdesign.com

THESE DRAWINGS ARE FOR REVIEW, DESIGN AND SCOPE DESCRIPTION ONLY. NO REPRESENTATION IS MADE TO THE ACCURACY OF THE DRAWINGS WITH RESPECT TO THE EXISTING DIMENSIONS OR CONDITIONS. ALL CONSULTANTS AND CONTRACTORS MUST VERIFY ANY AND ALL DIMENSIONS AND CONDITIONS WHICH ARE CRITICAL TO THEIR WORK.


NO.	DATE	ISSUED FOR
7/14/03	DD-003	CLIENT REVIEW

Attic & Roof Plans

A-4 SCALE: 1/2" = 1'-0"
DATE DRAWN: 7/13/03
NO. 4 OF 4 DWGS.
03-010 - MEYO RESIDENCE

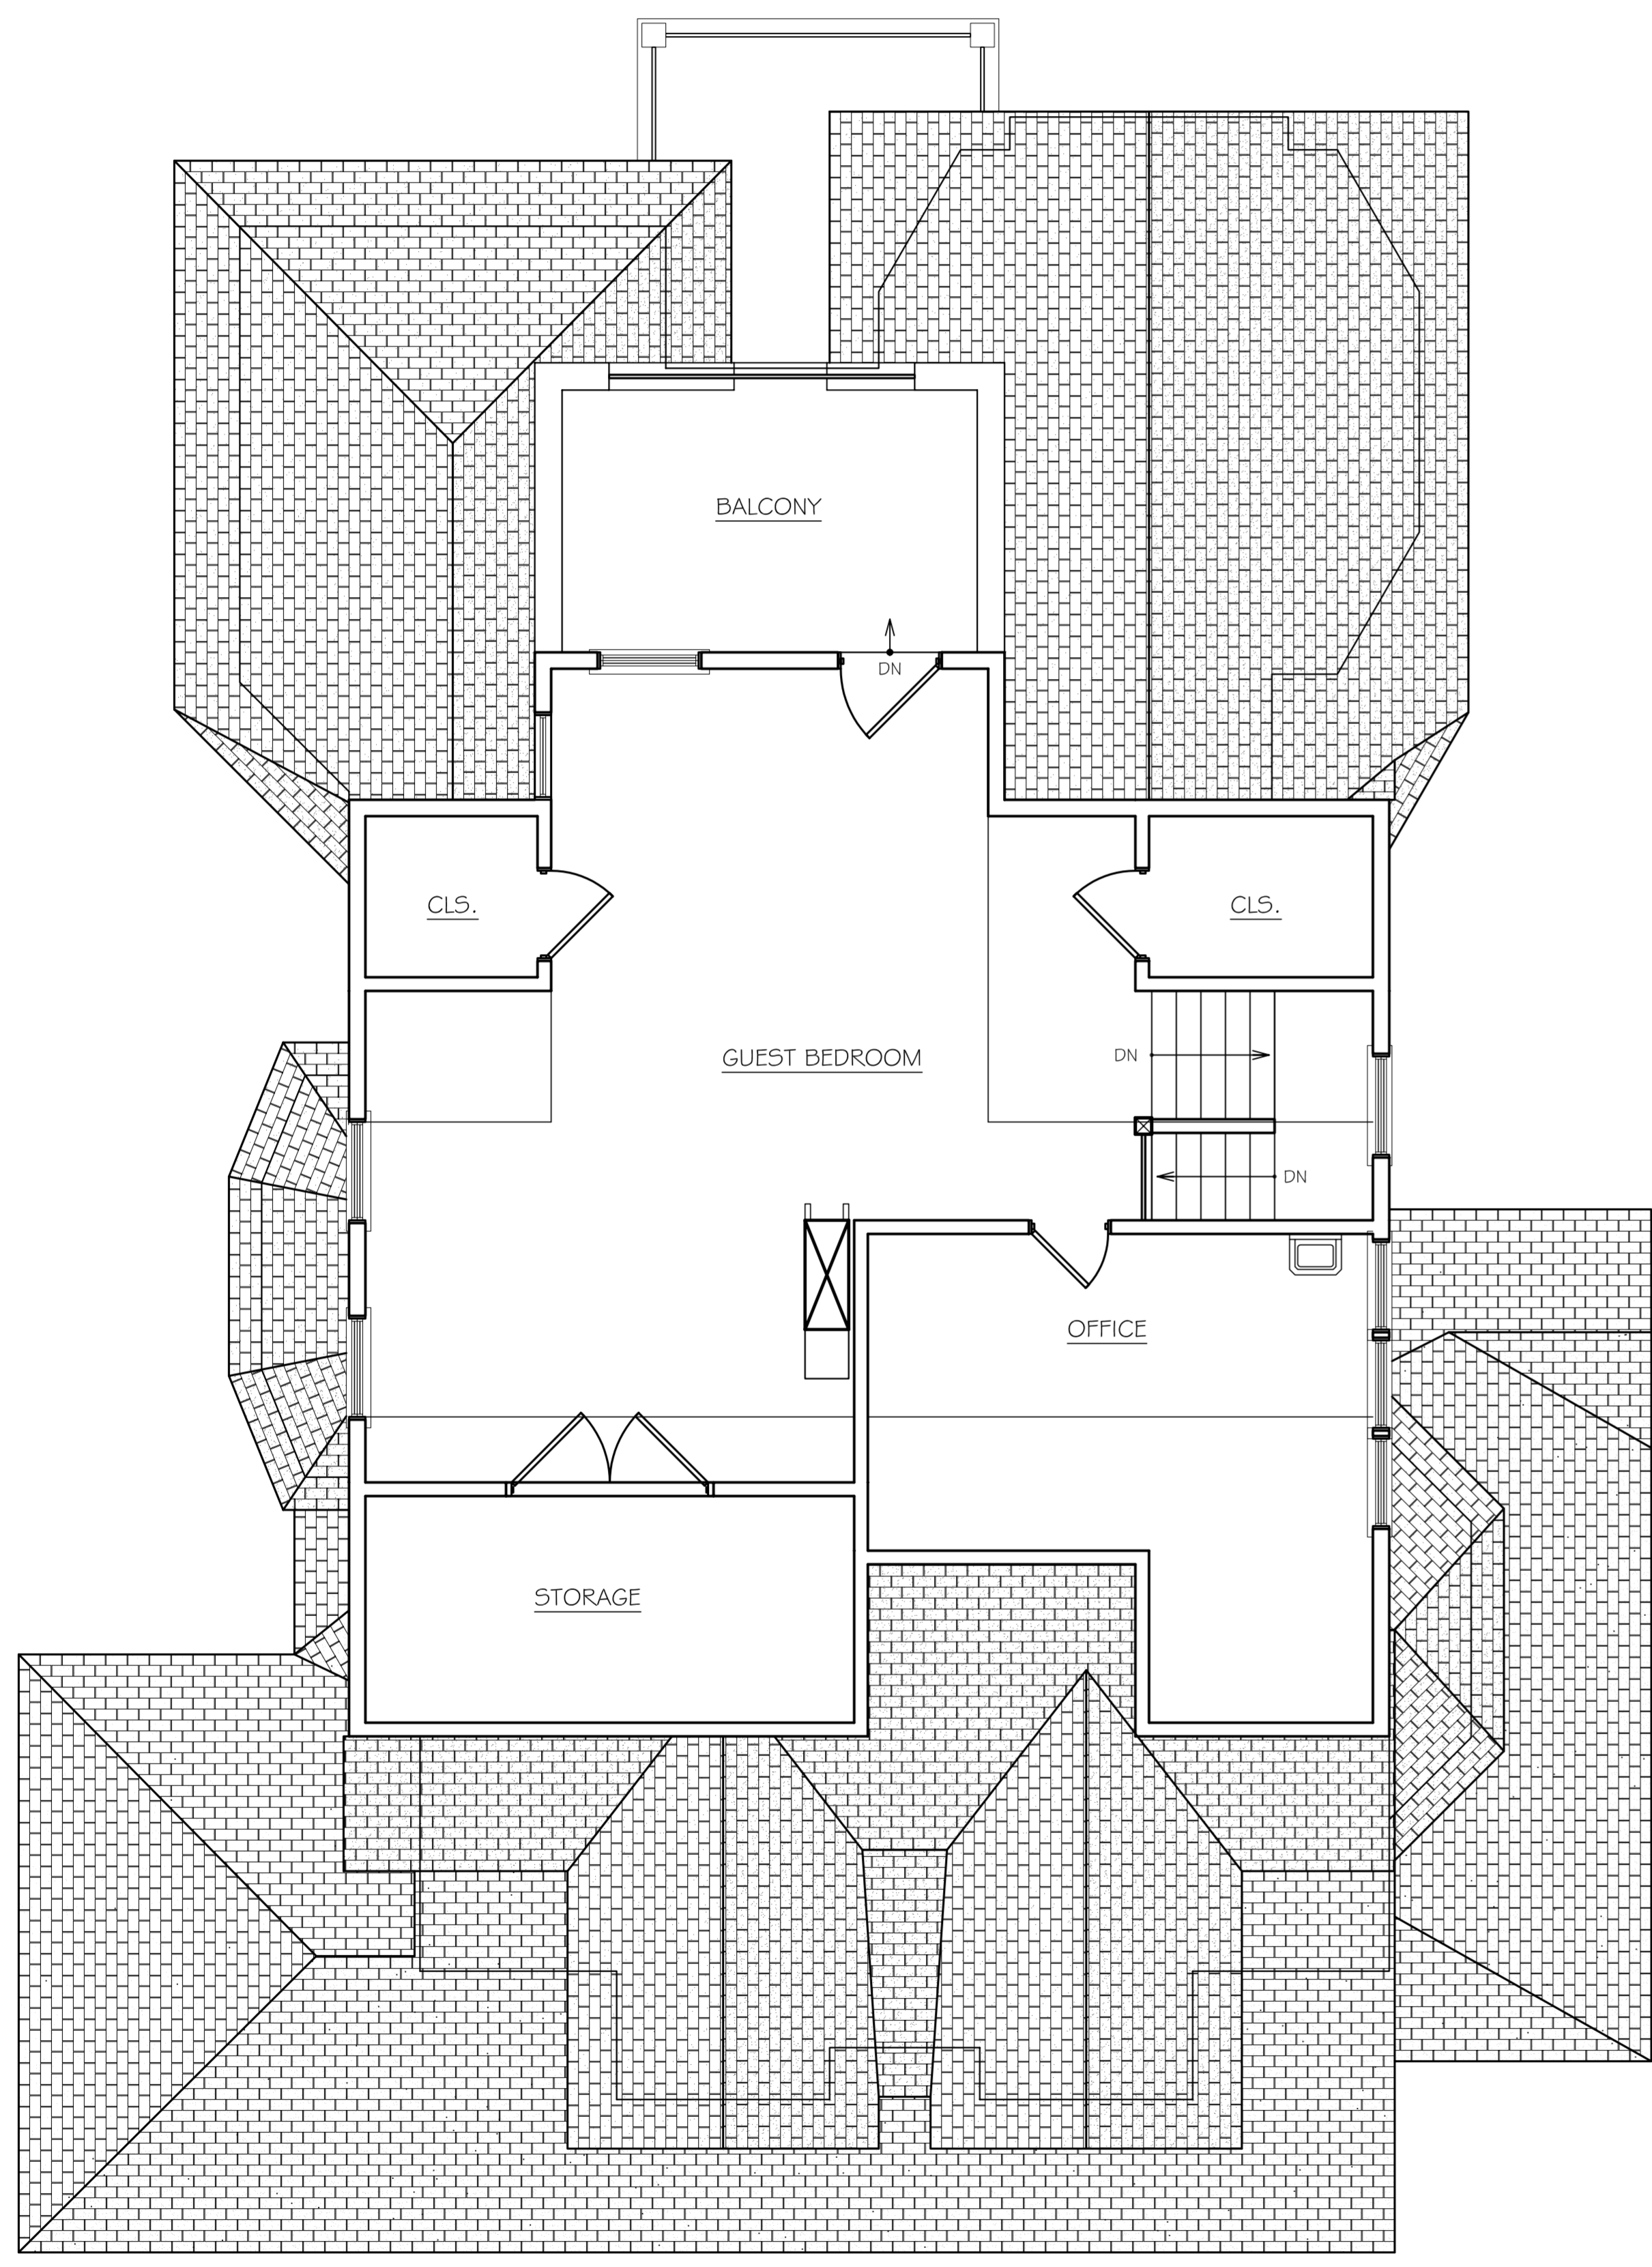

1 ATTIC PLAN
1/8" = 1'-0"

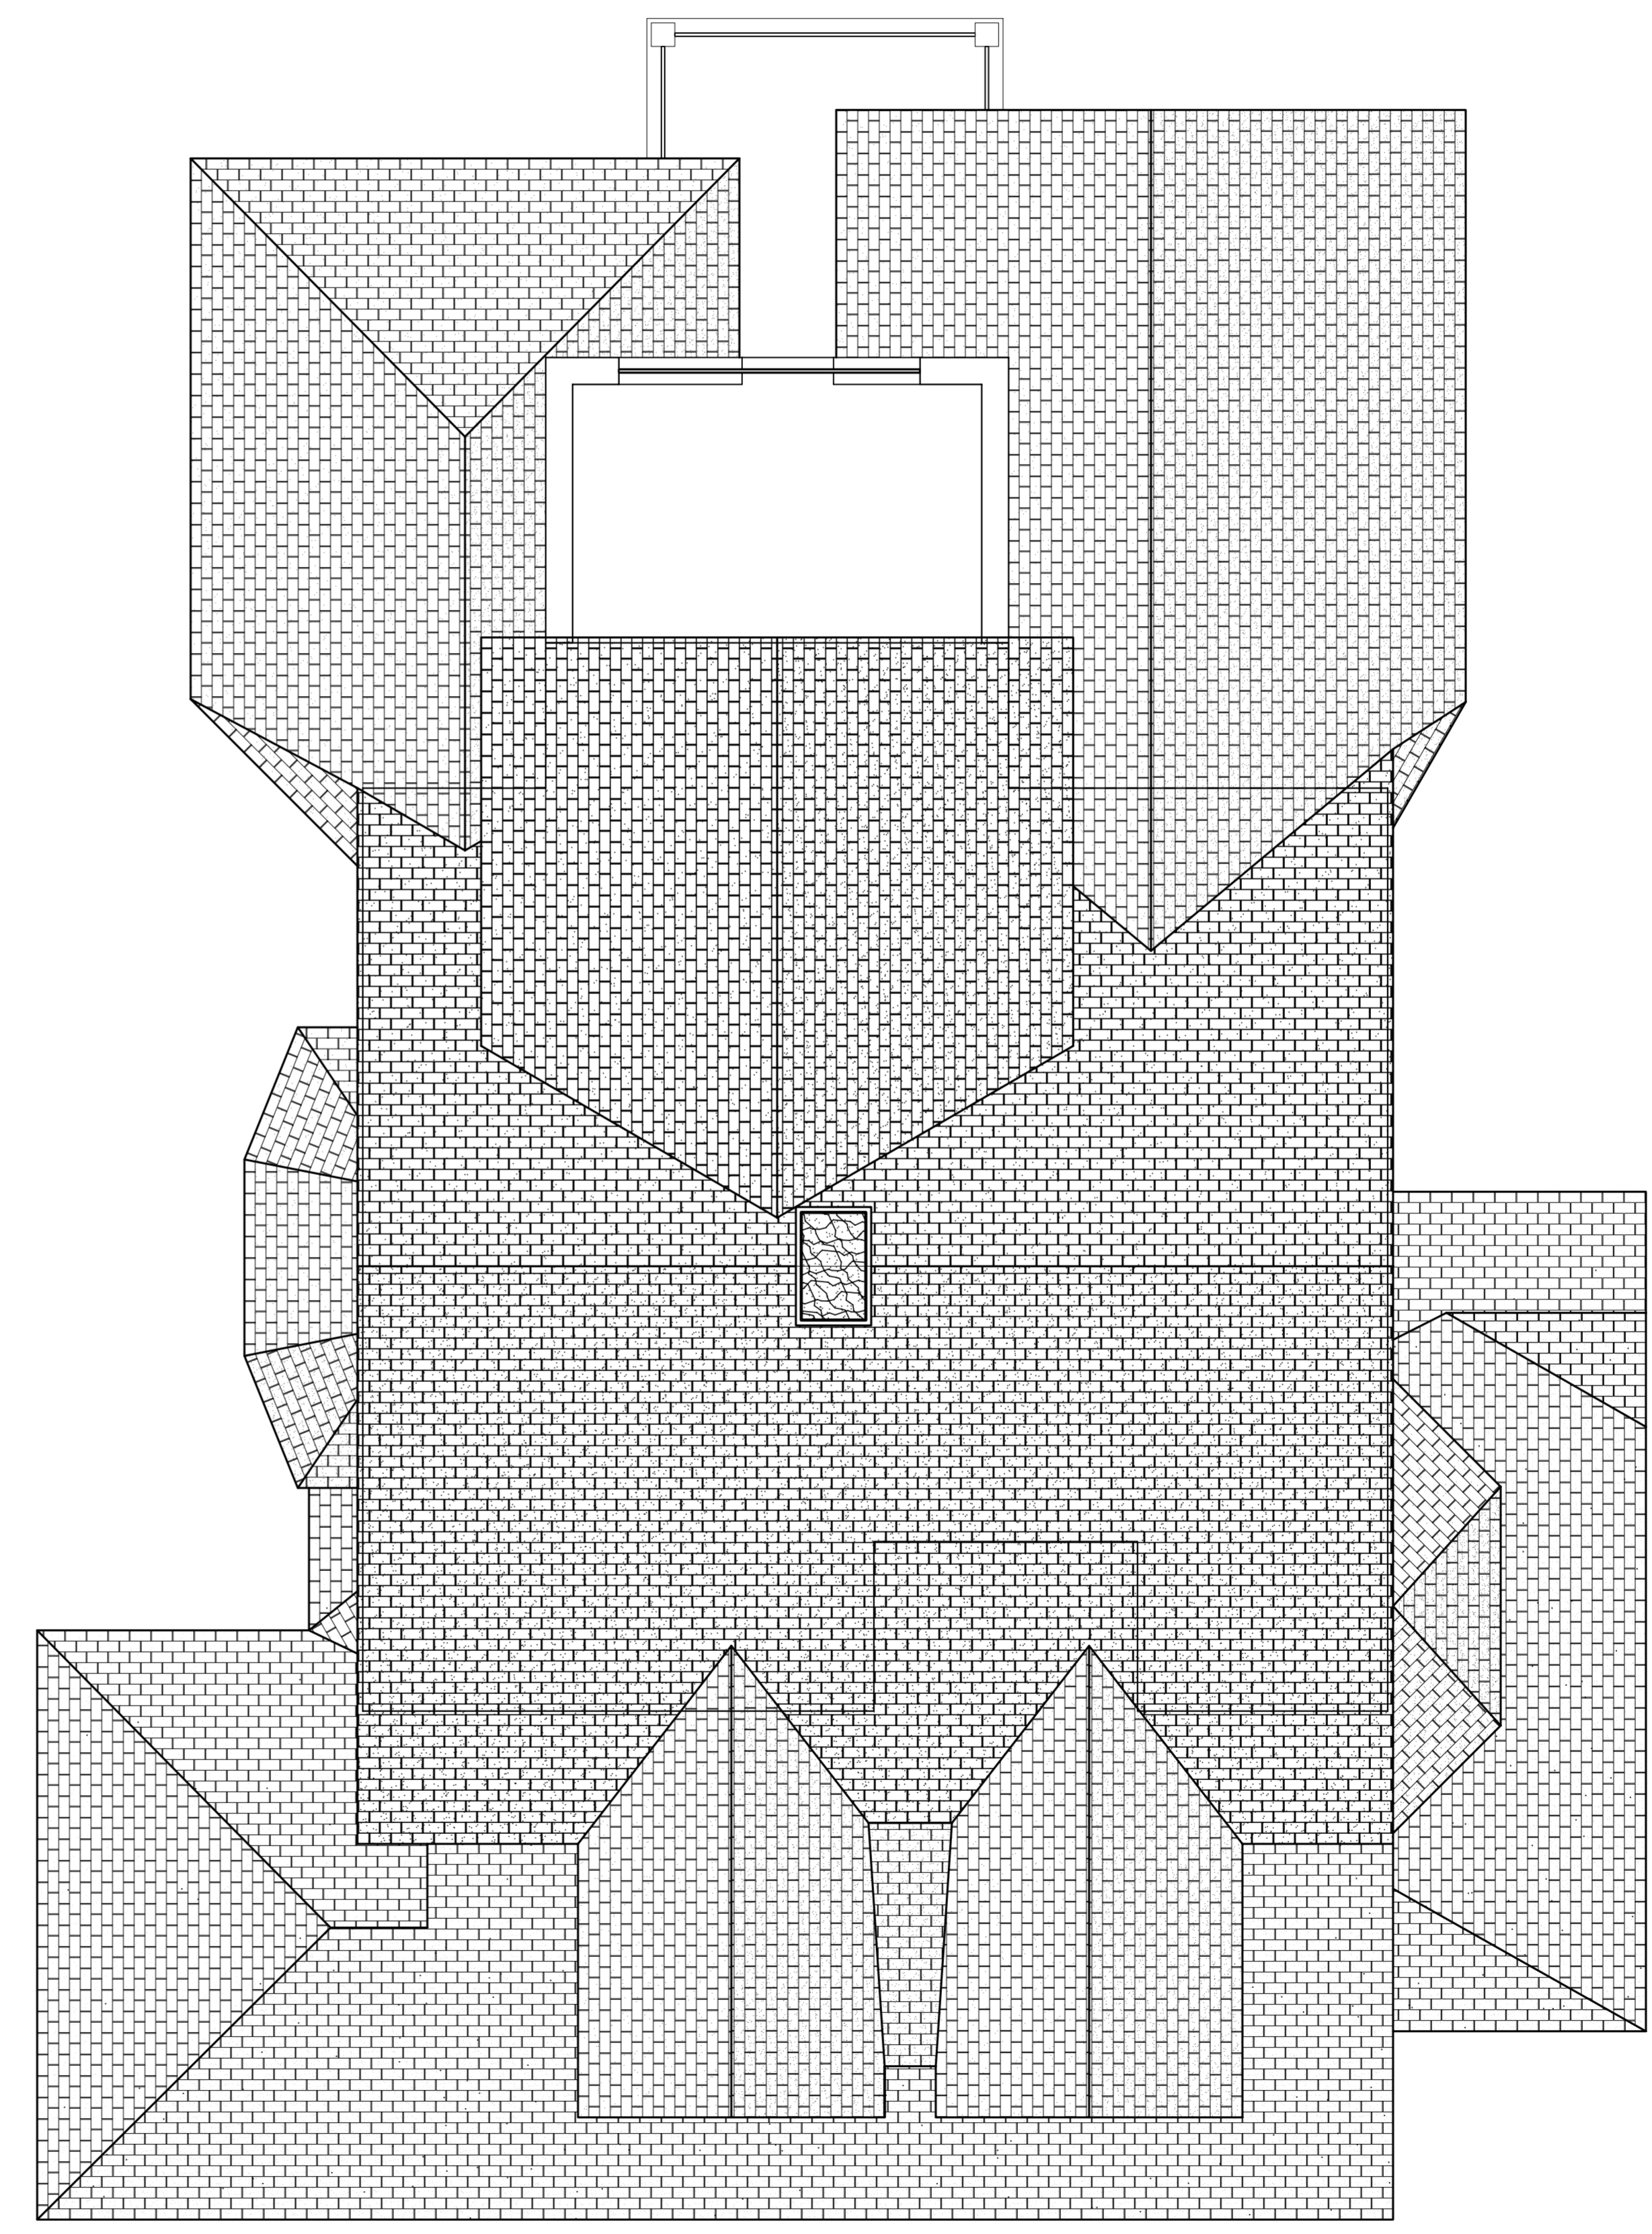

2 ROOF PLAN
1/8" = 1'-0"