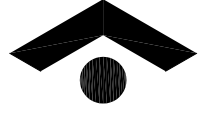


ADDITION TO
MEYO
RESIDENCE
119 E. DUDLEY AVE
WESTFIELD, NJ

 **ETM
DESIGN**
534 HANFORD PLACE
WESTFIELD, NJ 07090
(908) 209-9019
EMARSHB@COMCAST.NET




**PROPOSED PLANS
SCHEME 1**

ISSUE: DD-001
DATE: 4/10/03

SCALE: 1/8" = 1'-0"

A-1

PAGE 1 OF 3

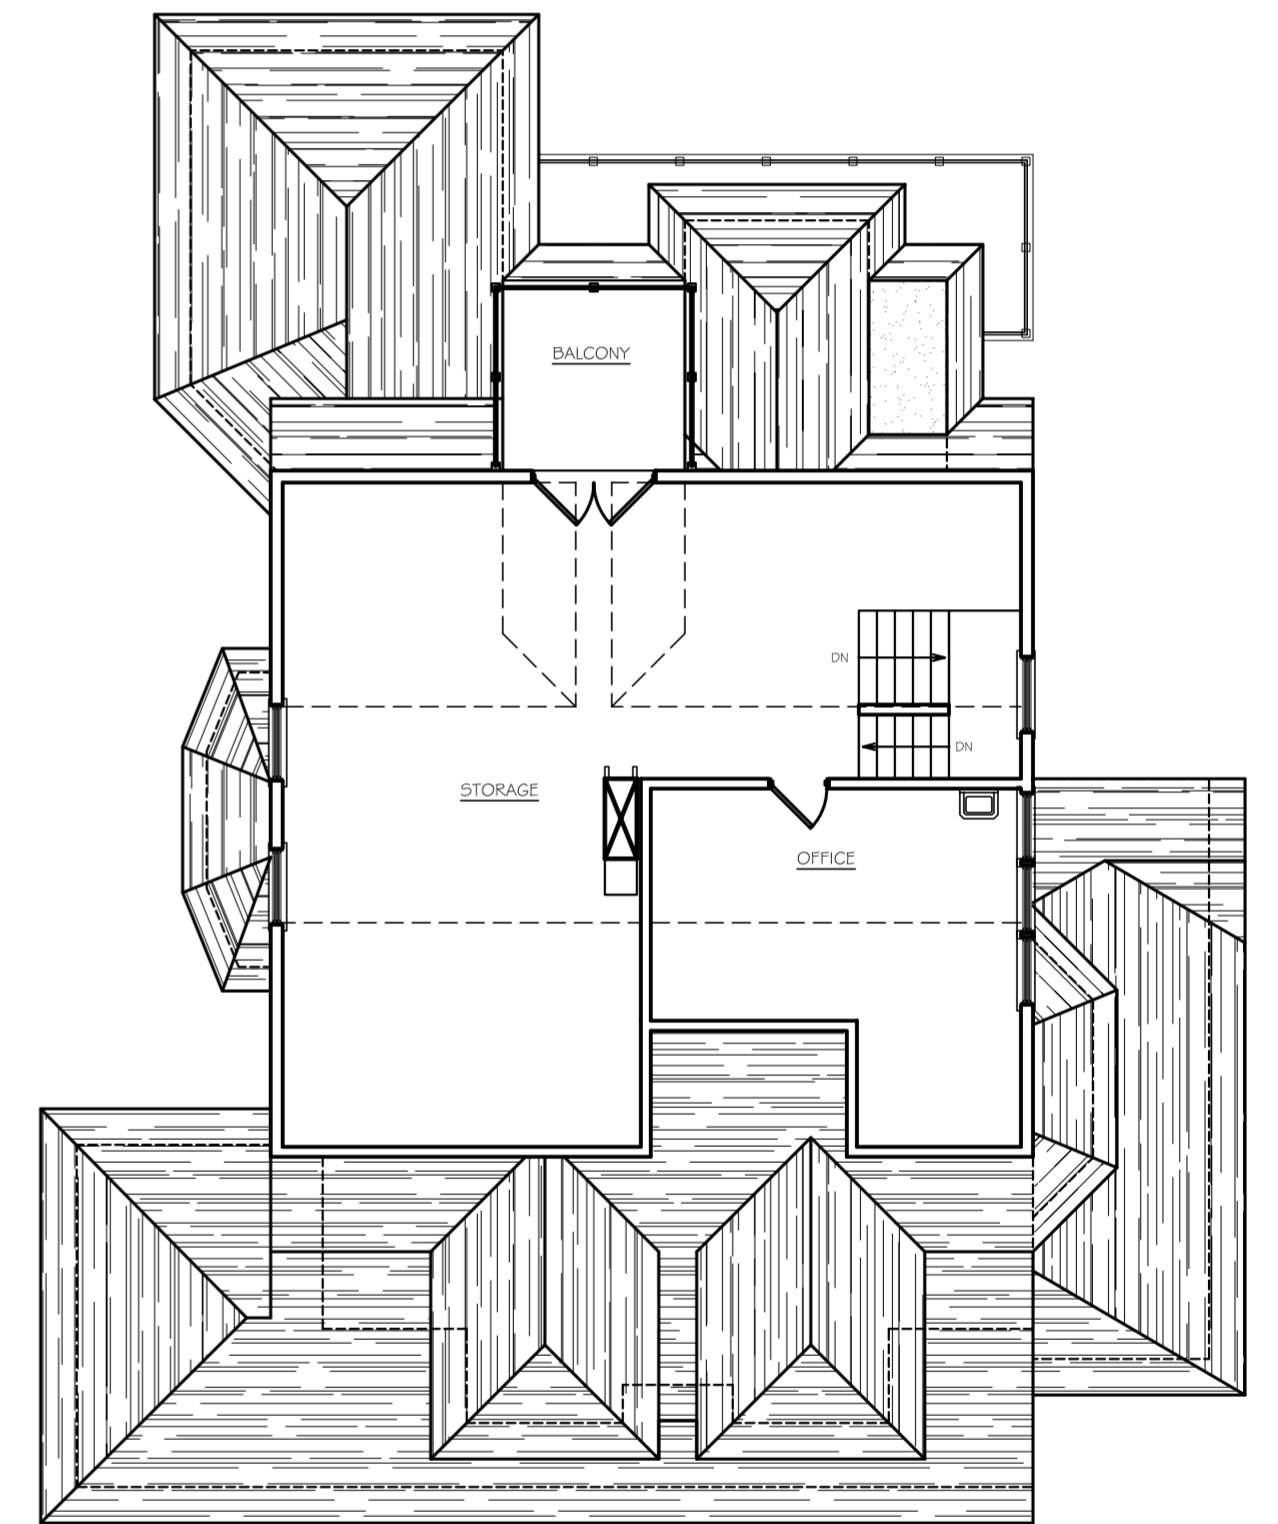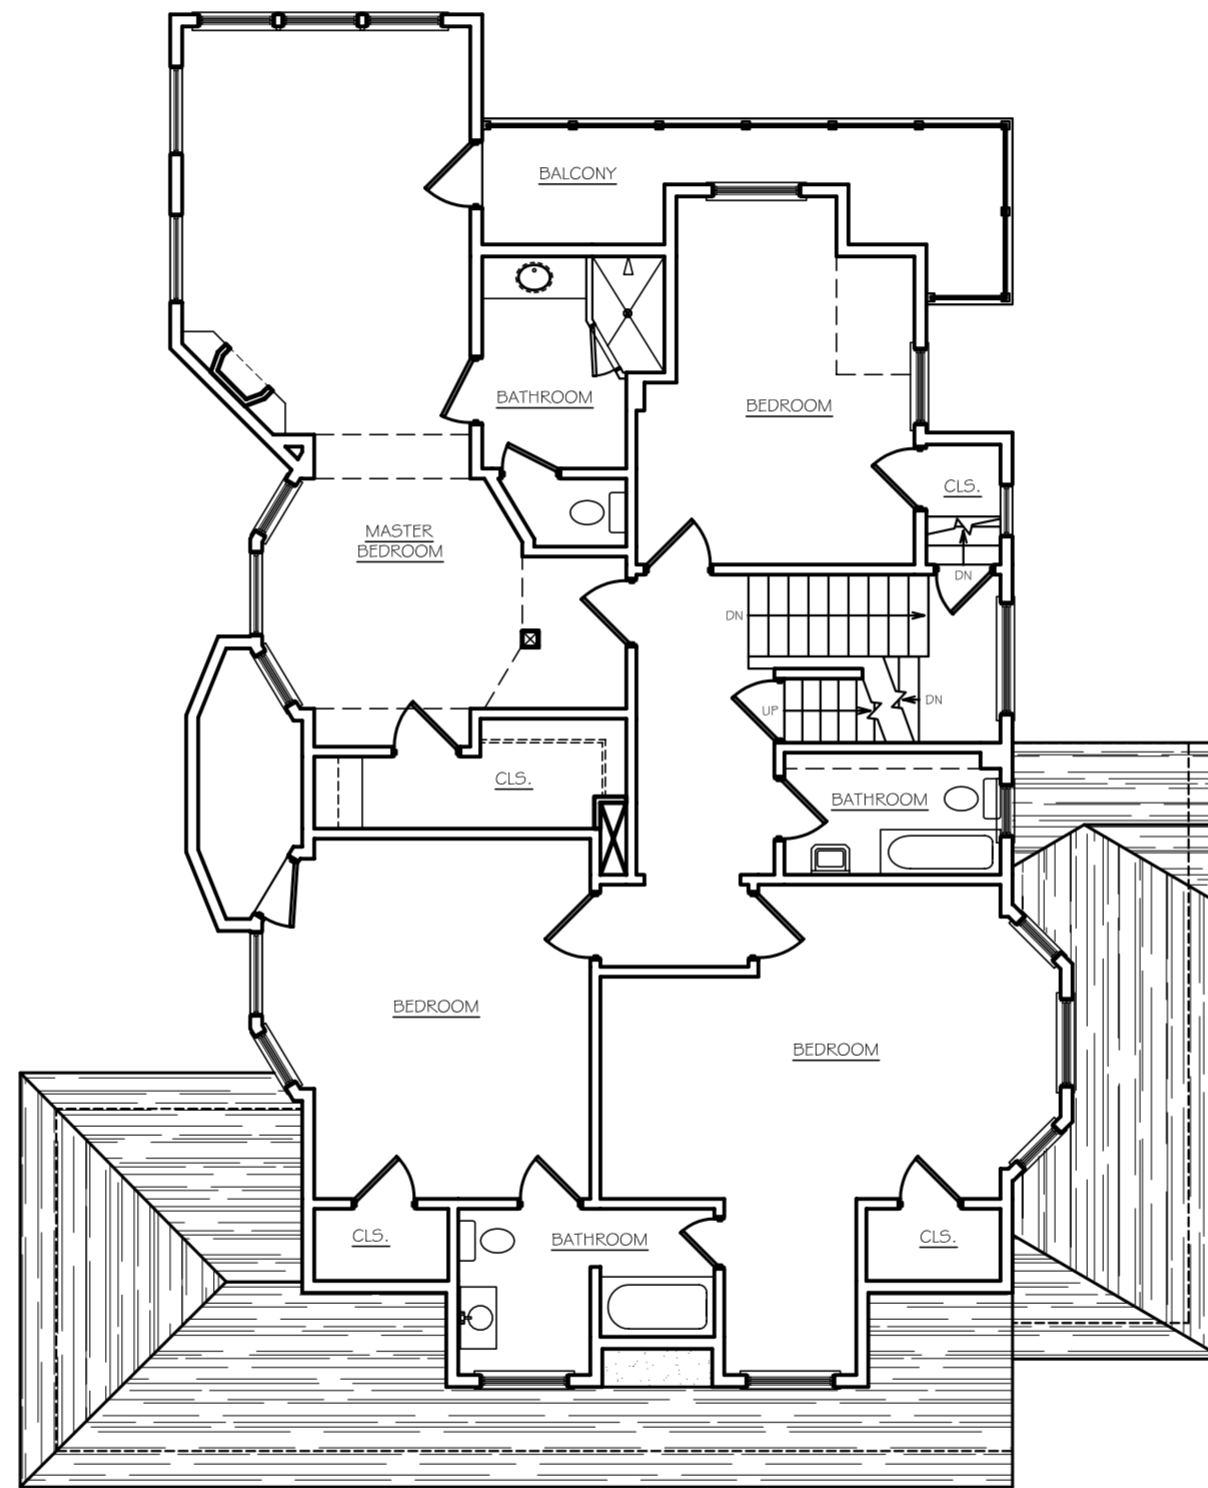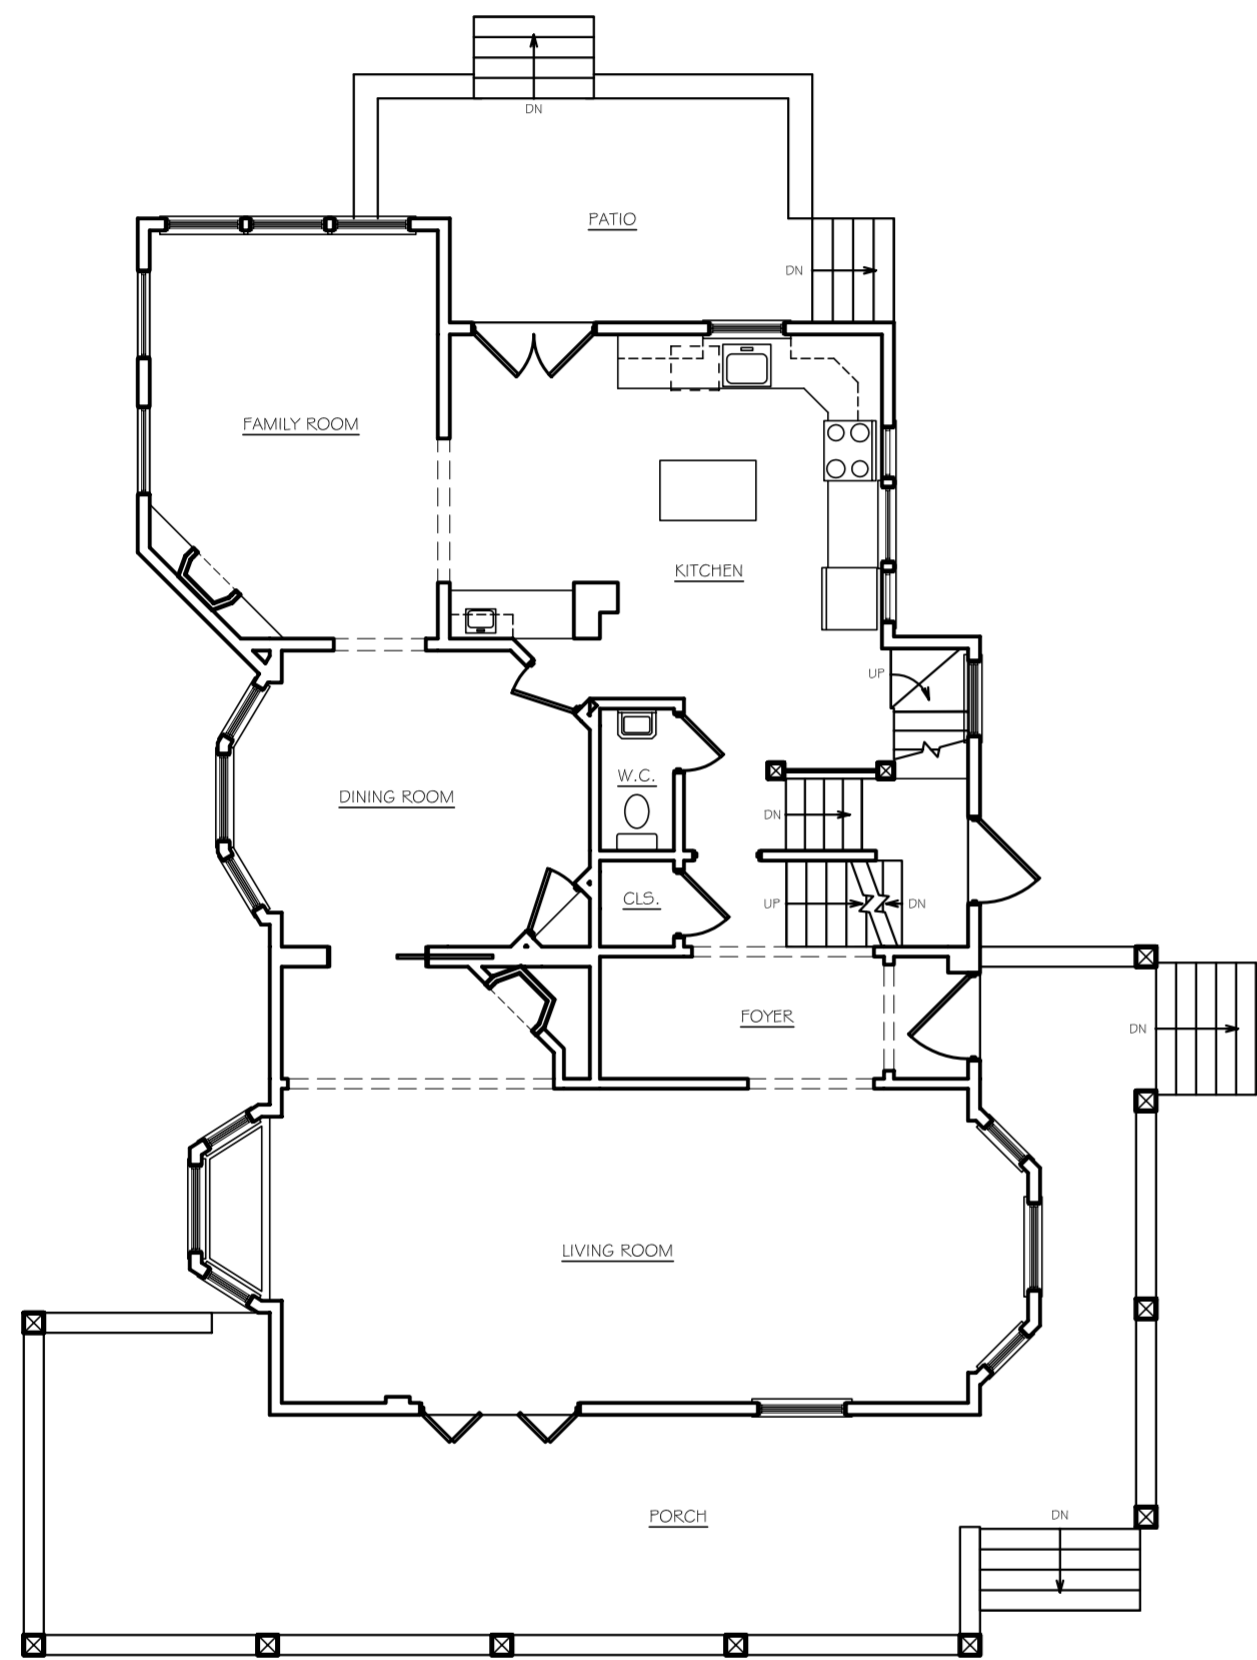

ADDITION TO
MEYO
RESIDENCE
119 E. DUDLEY AVE
WESTFIELD, NJ

 **ETM
DESIGN**
534 HANFORD PLACE
WESTFIELD, NJ 07090
(908) 209-9019
EMARSH@COMCAST.NET




**PROPOSED PLANS
SCHEME 2**

ISSUE: DD-001
DATE: 4/10/03

SCALE: 1/8" = 1'-0"

A-2

PAGE 2 OF 3

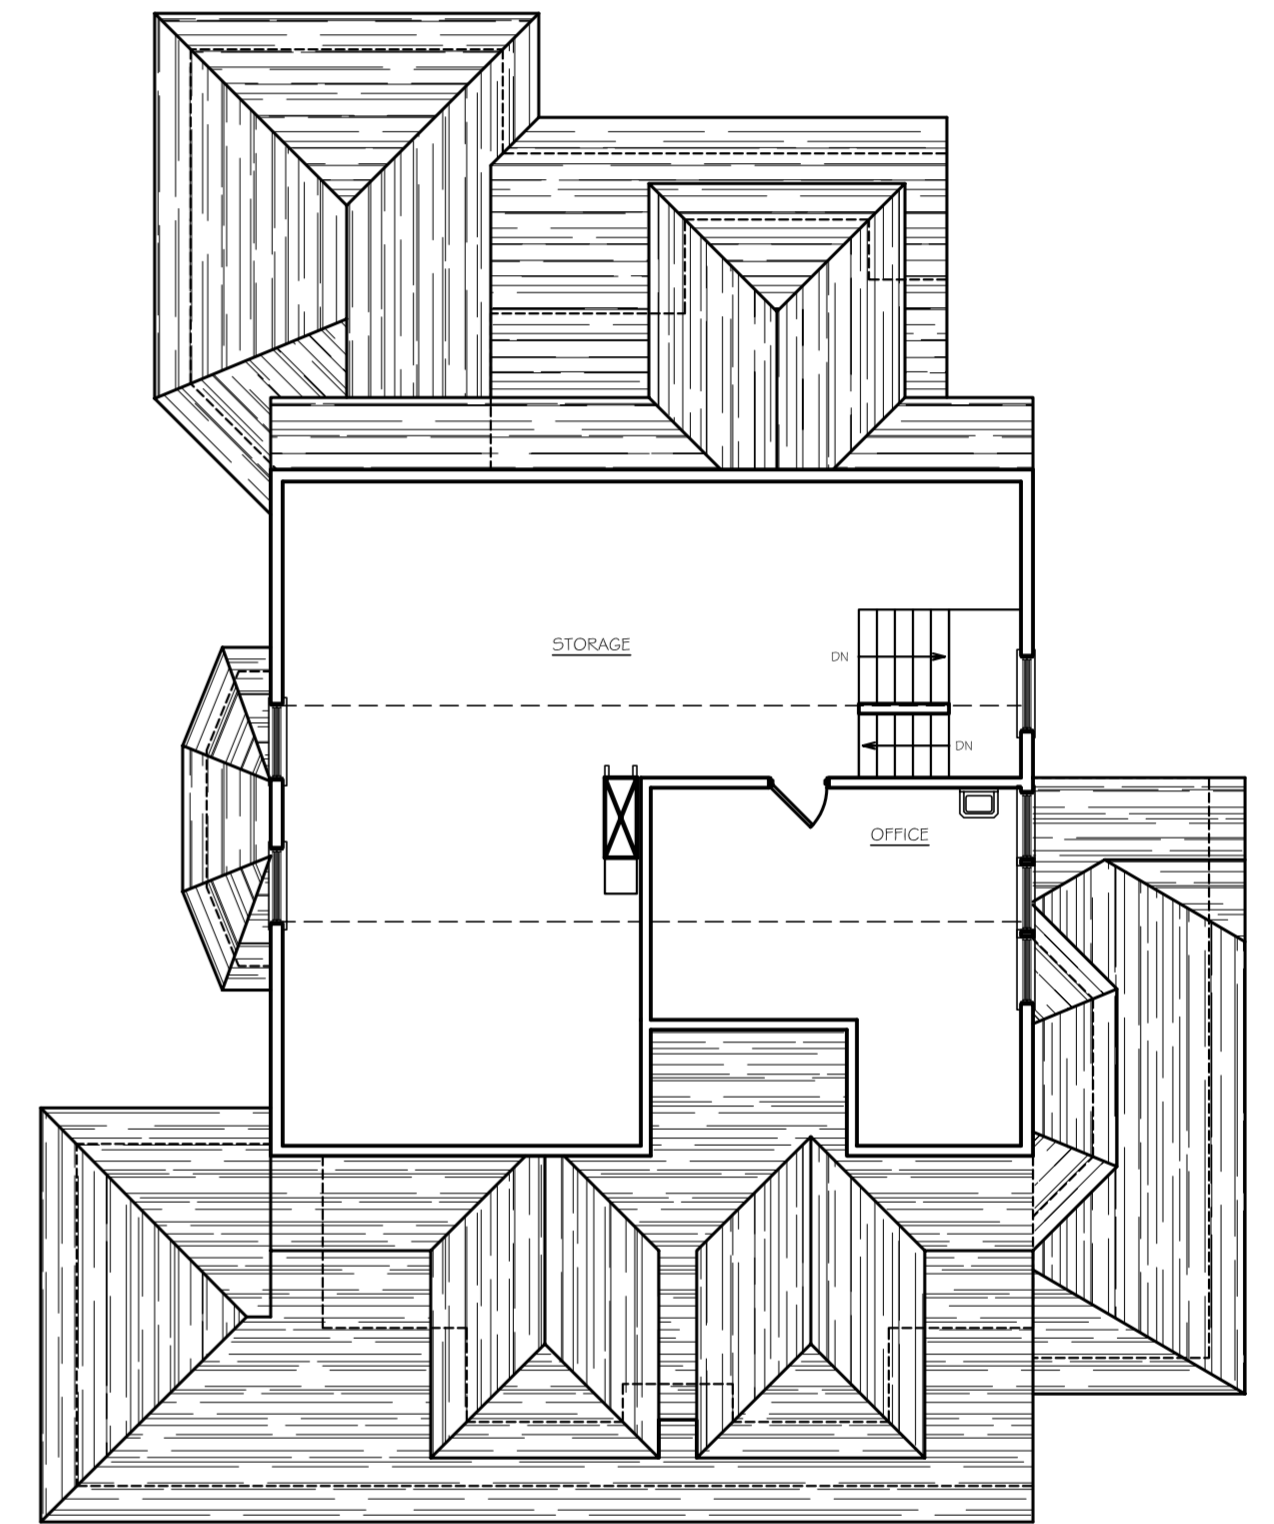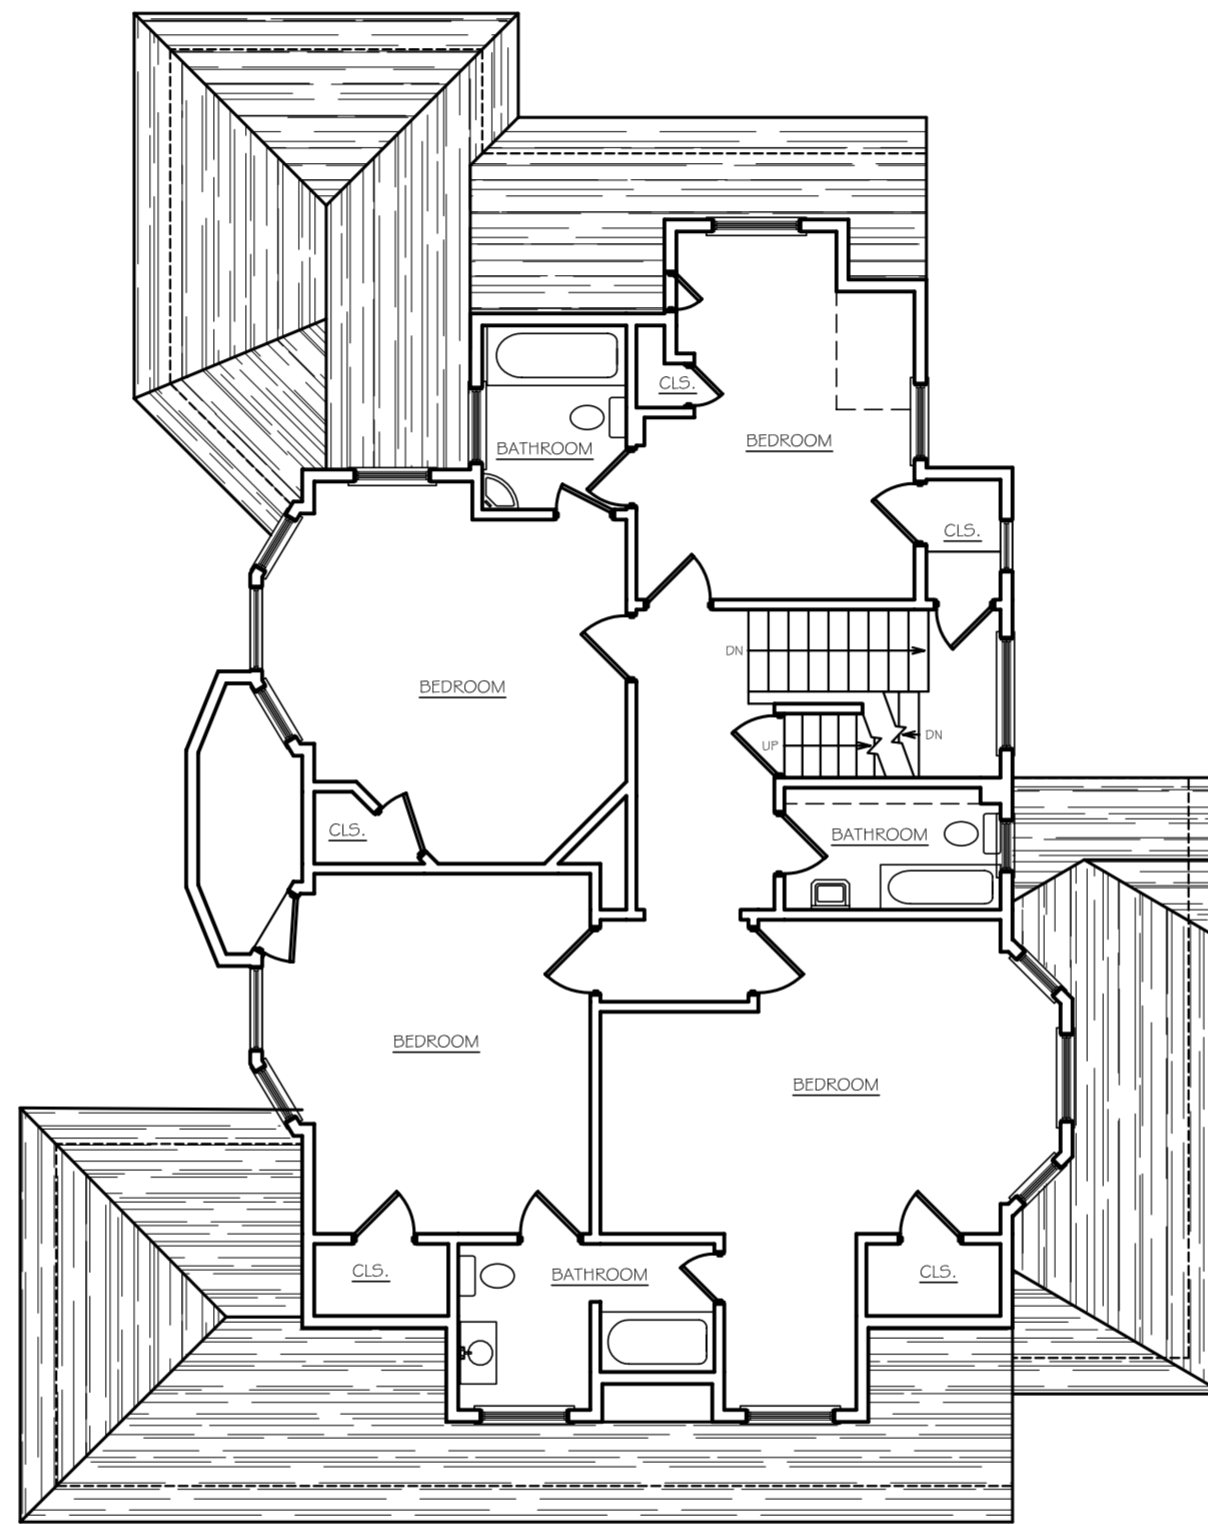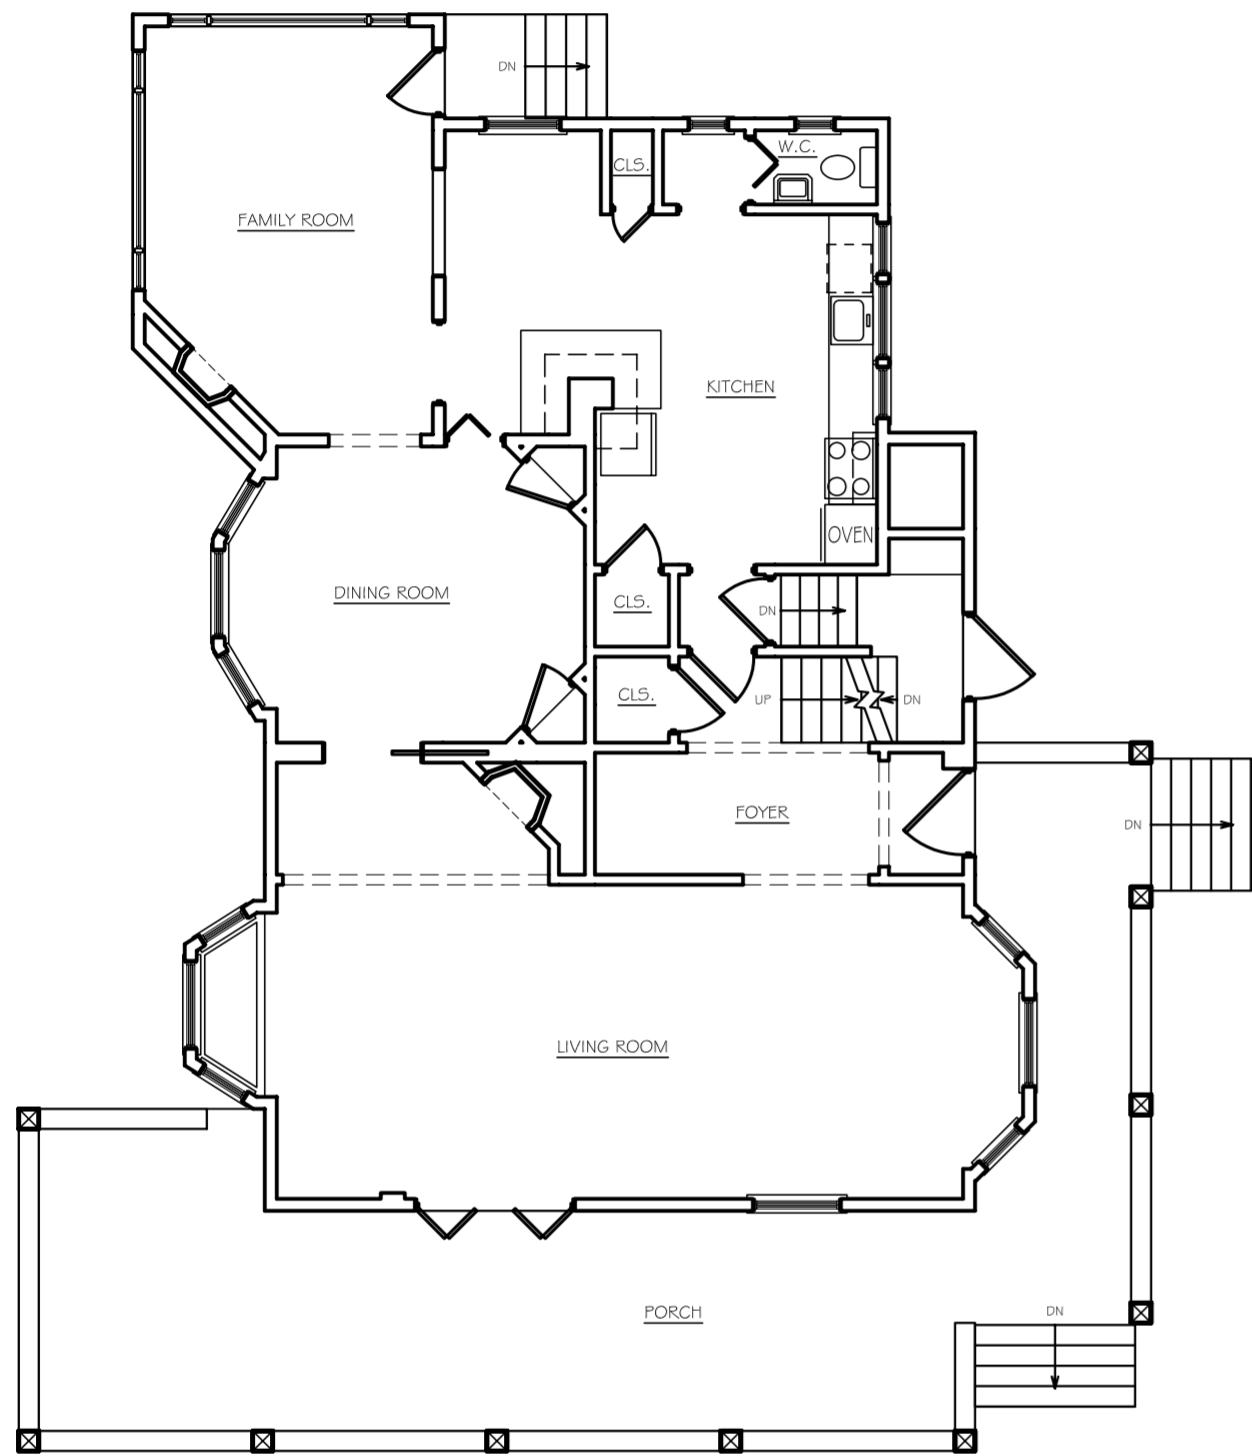

ADDITION TO
MEYO
RESIDENCE
119 E. DUDLEY AVE
WESTFIELD, NJ

 **ETM
DESIGN**
534 HANFORD PLACE
WESTFIELD, NJ 07090
(908) 209-9019
EMARSH@COMCAST.NET

EXISTING PLANS

SCALE: 1/8" = 1'-0"

E-1

ISSUE: DD-001
DATE: 4/10/03

PAGE 3 OF 3