

**Addition to
Meyo Residence**

119 East Dudley Avenue
Westfield, New Jersey



ethan marsh
2030 north adams street (908) 209-9019
apartment 1107 mail@ethanmarshdesign.com
arlington, va 22201 www.ethanmarshdesign.com

Enlarged Kitchen Plan

A-10


SCALE: 1/4" = 1'-0"

DATE DRAWN: 1/22/05

PROJECT NO.: 03-010

ISSUE: 00-012

NO. 1 OF 10WGS.

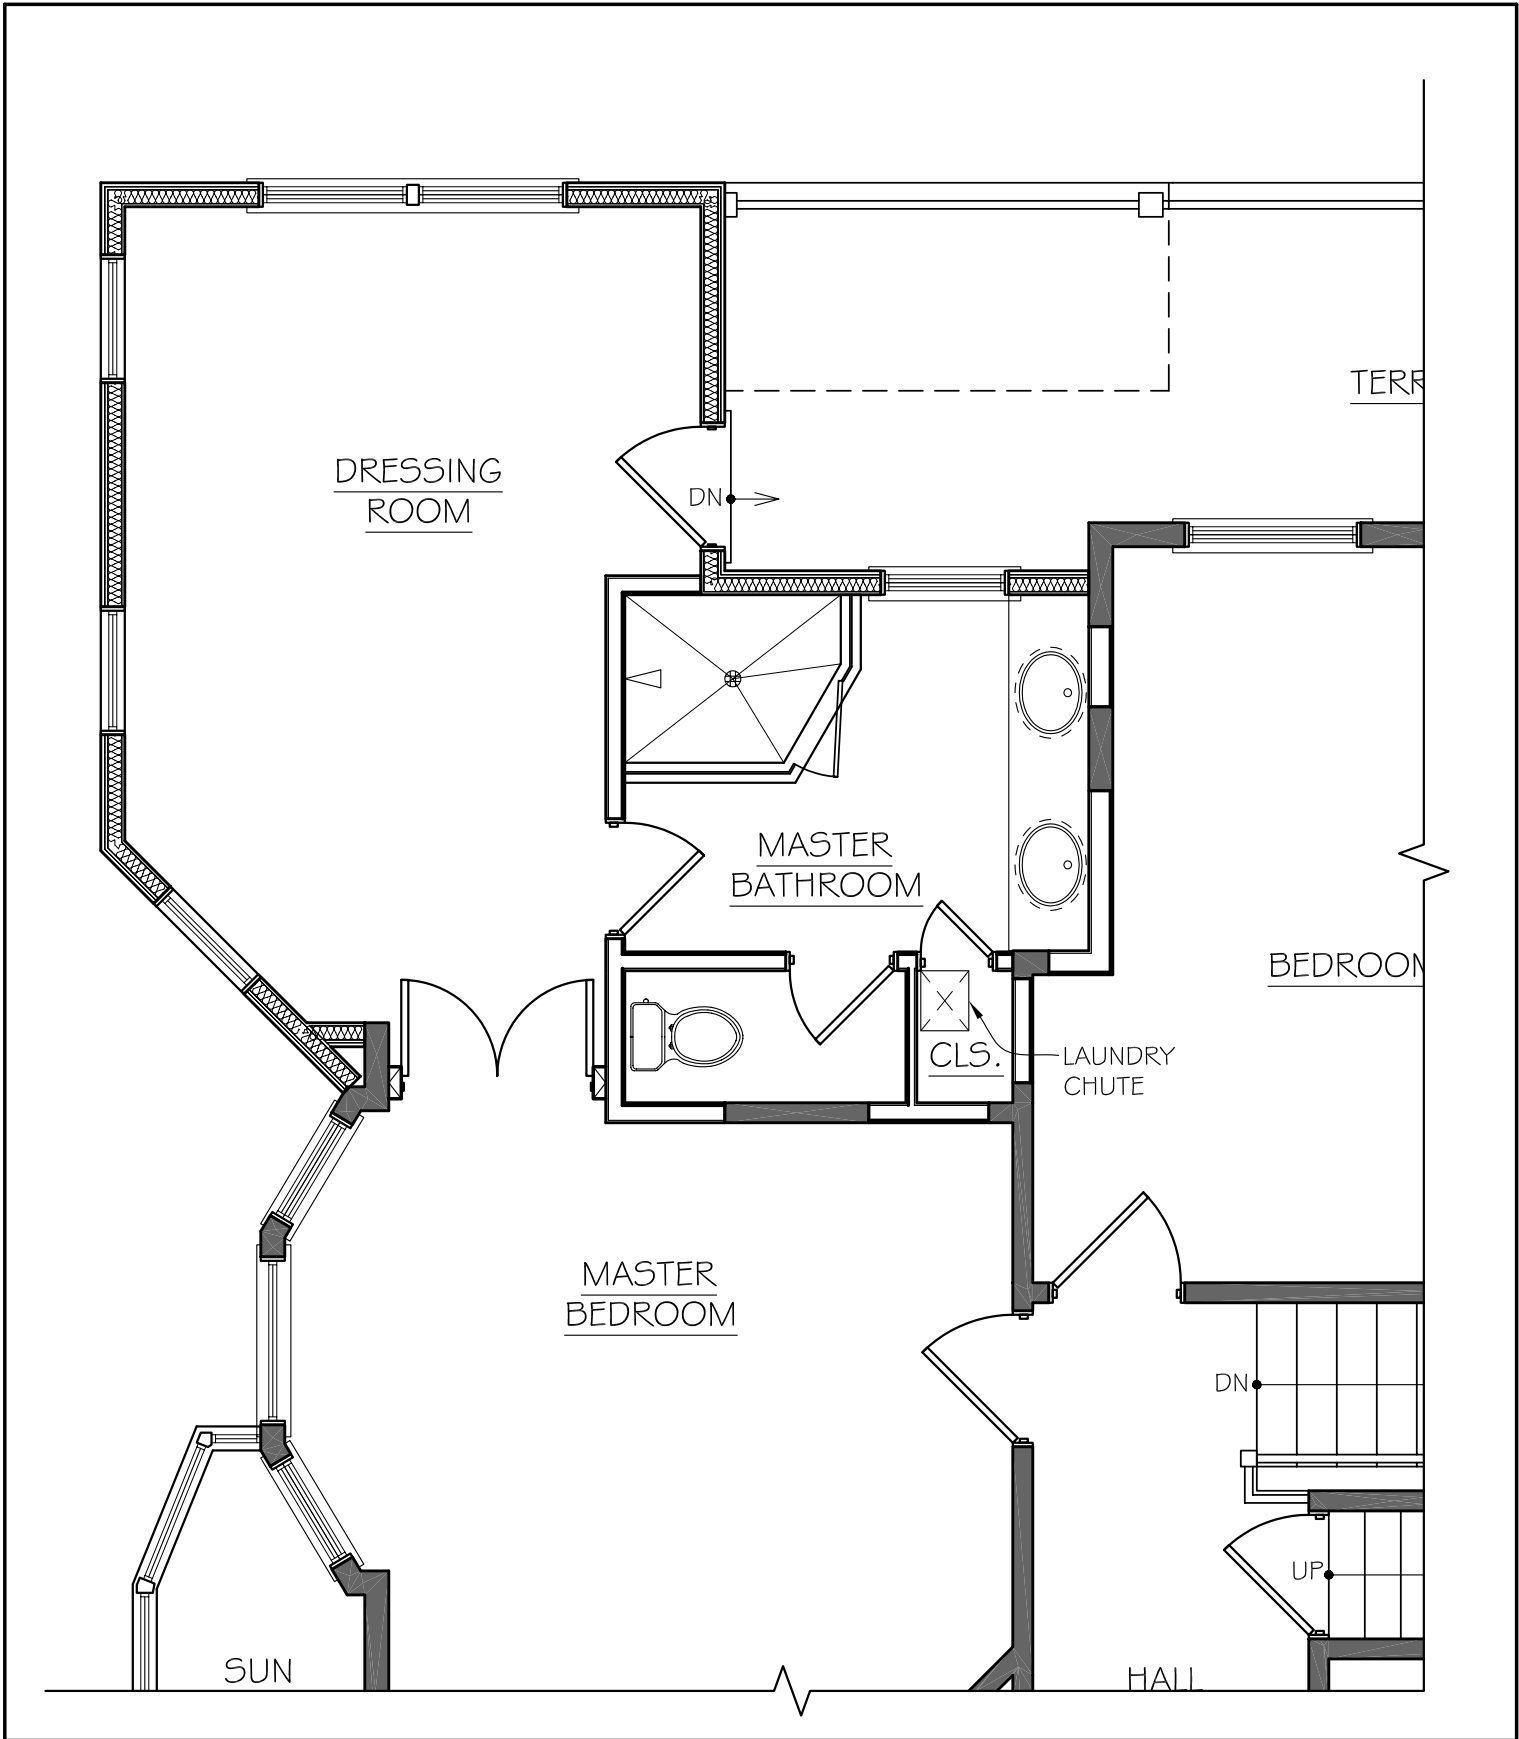

<p>Addition to Meyo Residence</p> <p>119 East Dudley Avenue Westfield, New Jersey</p>	<p>em design</p> <p>ethan marsh 2030 north adams street (908) 209-9019 apartment 1107 mail@ethanmarshdesign.com arlington, va 22201 www.ethanmarshdesign.com</p>	<p>Enlarged Dressing Room Plan</p> <p>PROJECT NO.: 03-010 ISSUE: DD-012</p>	<p>A-11</p> <p>SCALE: 1/4" = 1'-0" DATE DRAWN: 1/22/05 NO. 1 OF 10WGS.</p>
--	---	--	---