

**Addition to  
Meyo Residence**

119 East Dudley Avenue  
Westfield, New Jersey



**ethan marsh**  
2030 north adams street (908) 209-9019  
apartment 1107 mail@ethanmarshdesign.com  
arlington, va 22201 www.ethanmarshdesign.com

**Enlarged Kitchen Plan**

**A-10**


SCALE: 1/4" = 1'-0"

DATE DRAWN: 1/22/05

PROJECT NO.: 03-010

ISSUE: DD-012

NO. 1 OF 10WGS.

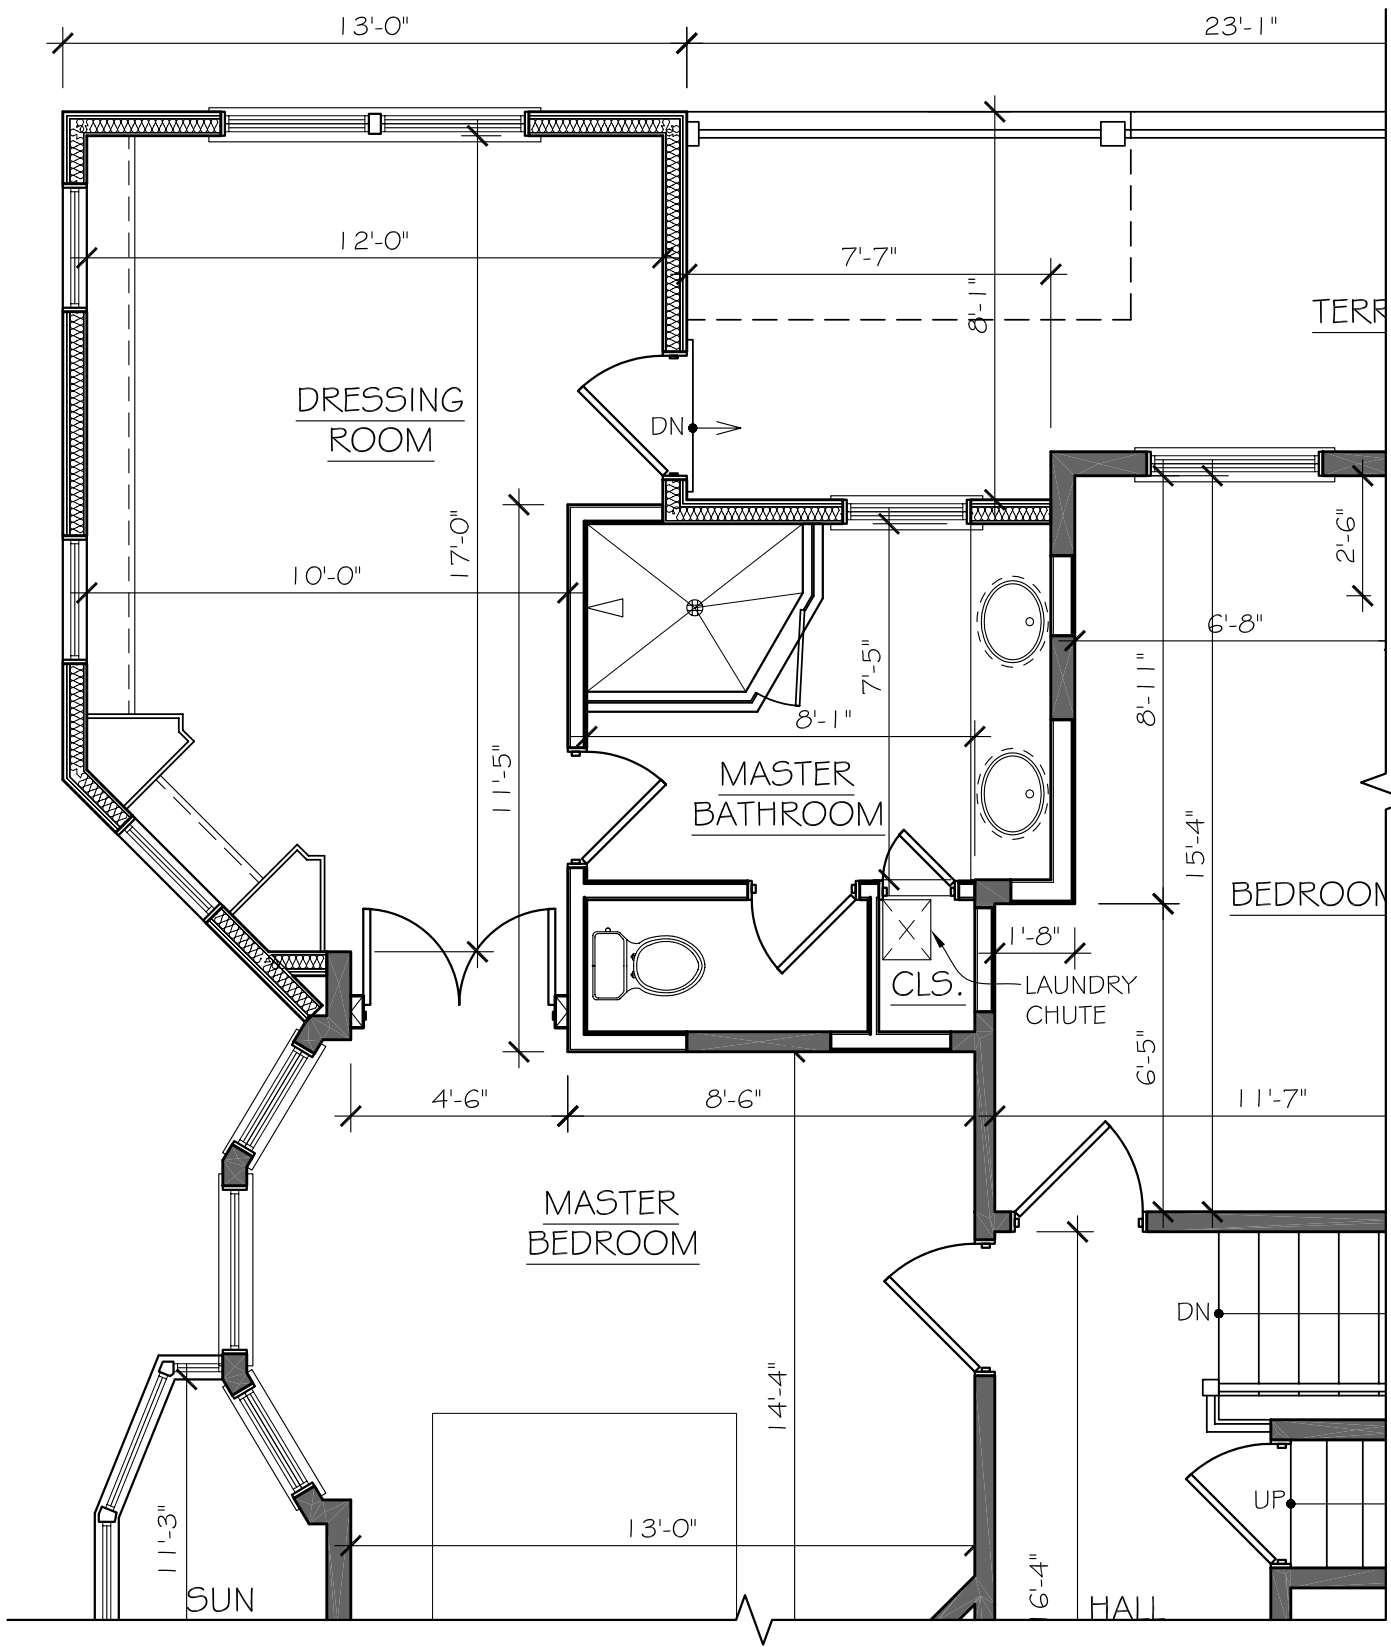

**Addition to  
Meyo Residence**

119 East Dudley Avenue  
Westfield, New Jersey



**ethan marsh**  
2030 north adams street (908) 209-9019  
apartment 1107 mail@ethanmarshdesign.com  
arlington, va 22201 www.ethanmarshdesign.com

**Enlarged Dressing  
Room Plan**

PROJECT NO.: 03-010 ISSUE: DD-012

**A-11**

SCALE: 1/4" = 1'-0"  
DATE DRAWN: 1/22/05  
NO. 1 OF 10WGS.