


Addition to  
Thomas Residence

303 Mountain Avenue  
Westfield, New Jersey

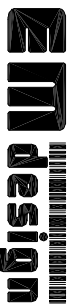

ethan marsh  
534 hanfordplace  
westfield, nj 07090

(908) 209-9019  
mail@ethanmarshdesign.com  
www.ethanmarshdesign.com

Proposed Attic Plan

**A-4**


PROJECT NO.: 03-130

ISSUE: DD-002

SCALE: 1/8" = 1'-0"


DATE DRAWN: 1/15/04

NO. 1 OF 1DWGS.

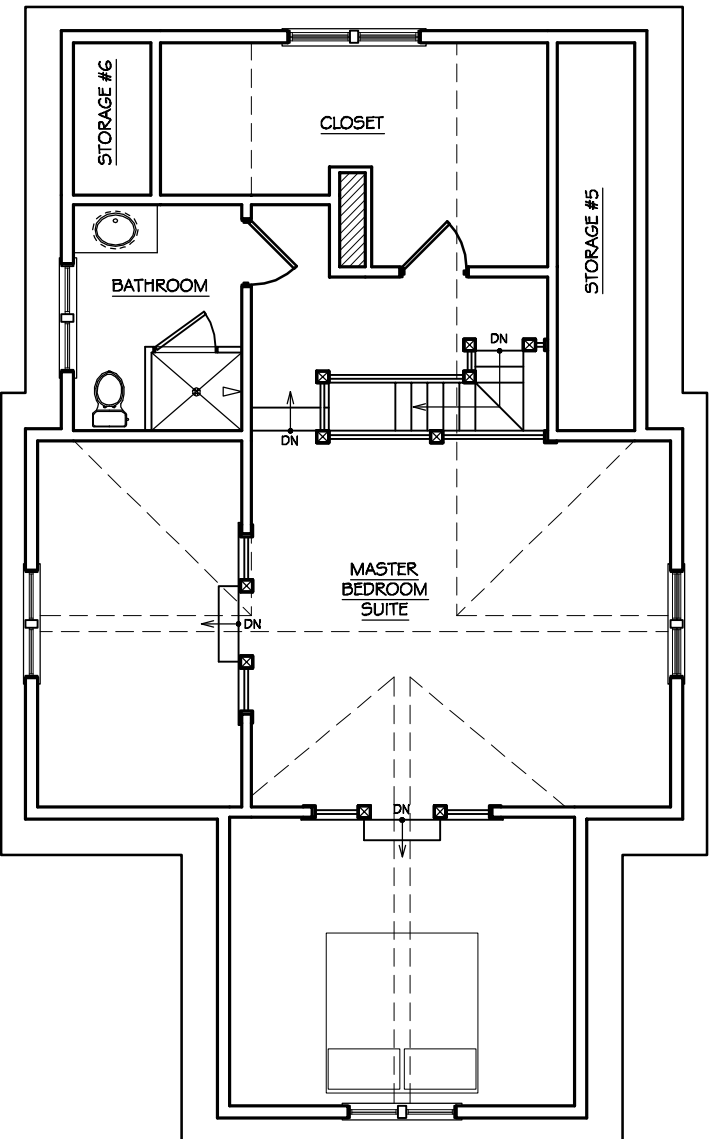

Addition to  
Thomas Residence

303 Mountain Avenue  
Westfield, New Jersey

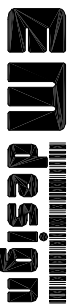

ethan marsh  
534 hanfordplace  
westfield, nj 07090

(908) 209-9019  
mail@ethanmarshdesign.com  
www.ethanmarshdesign.com

Proposed Attic Plan

**B-4**

PROJECT NO.: 03-130

ISSUE: DD-002

SCALE: 1/8" = 1'-0"

DATE DRAWN: 1/15/04

NO. 1 OF 1DWGS.