




Addition to
Thomas Residence

303 Mountain Avenue
Westfield, New Jersey

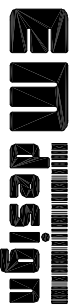

ethan marsh
534 hanfordplace
westfield, nj 07090

(908) 209-9019
mailto:ethanmarshdesign.com
www.ethanmarshdesign.com

Existing East
Elevation

PROJECT NO.: 03-130


ISSUE: DD-004

X-6

SCALE: 1/8" = 1'-0"


DATE DRAWN: 2/12/04

NO. 1 OF 1 DWGS.

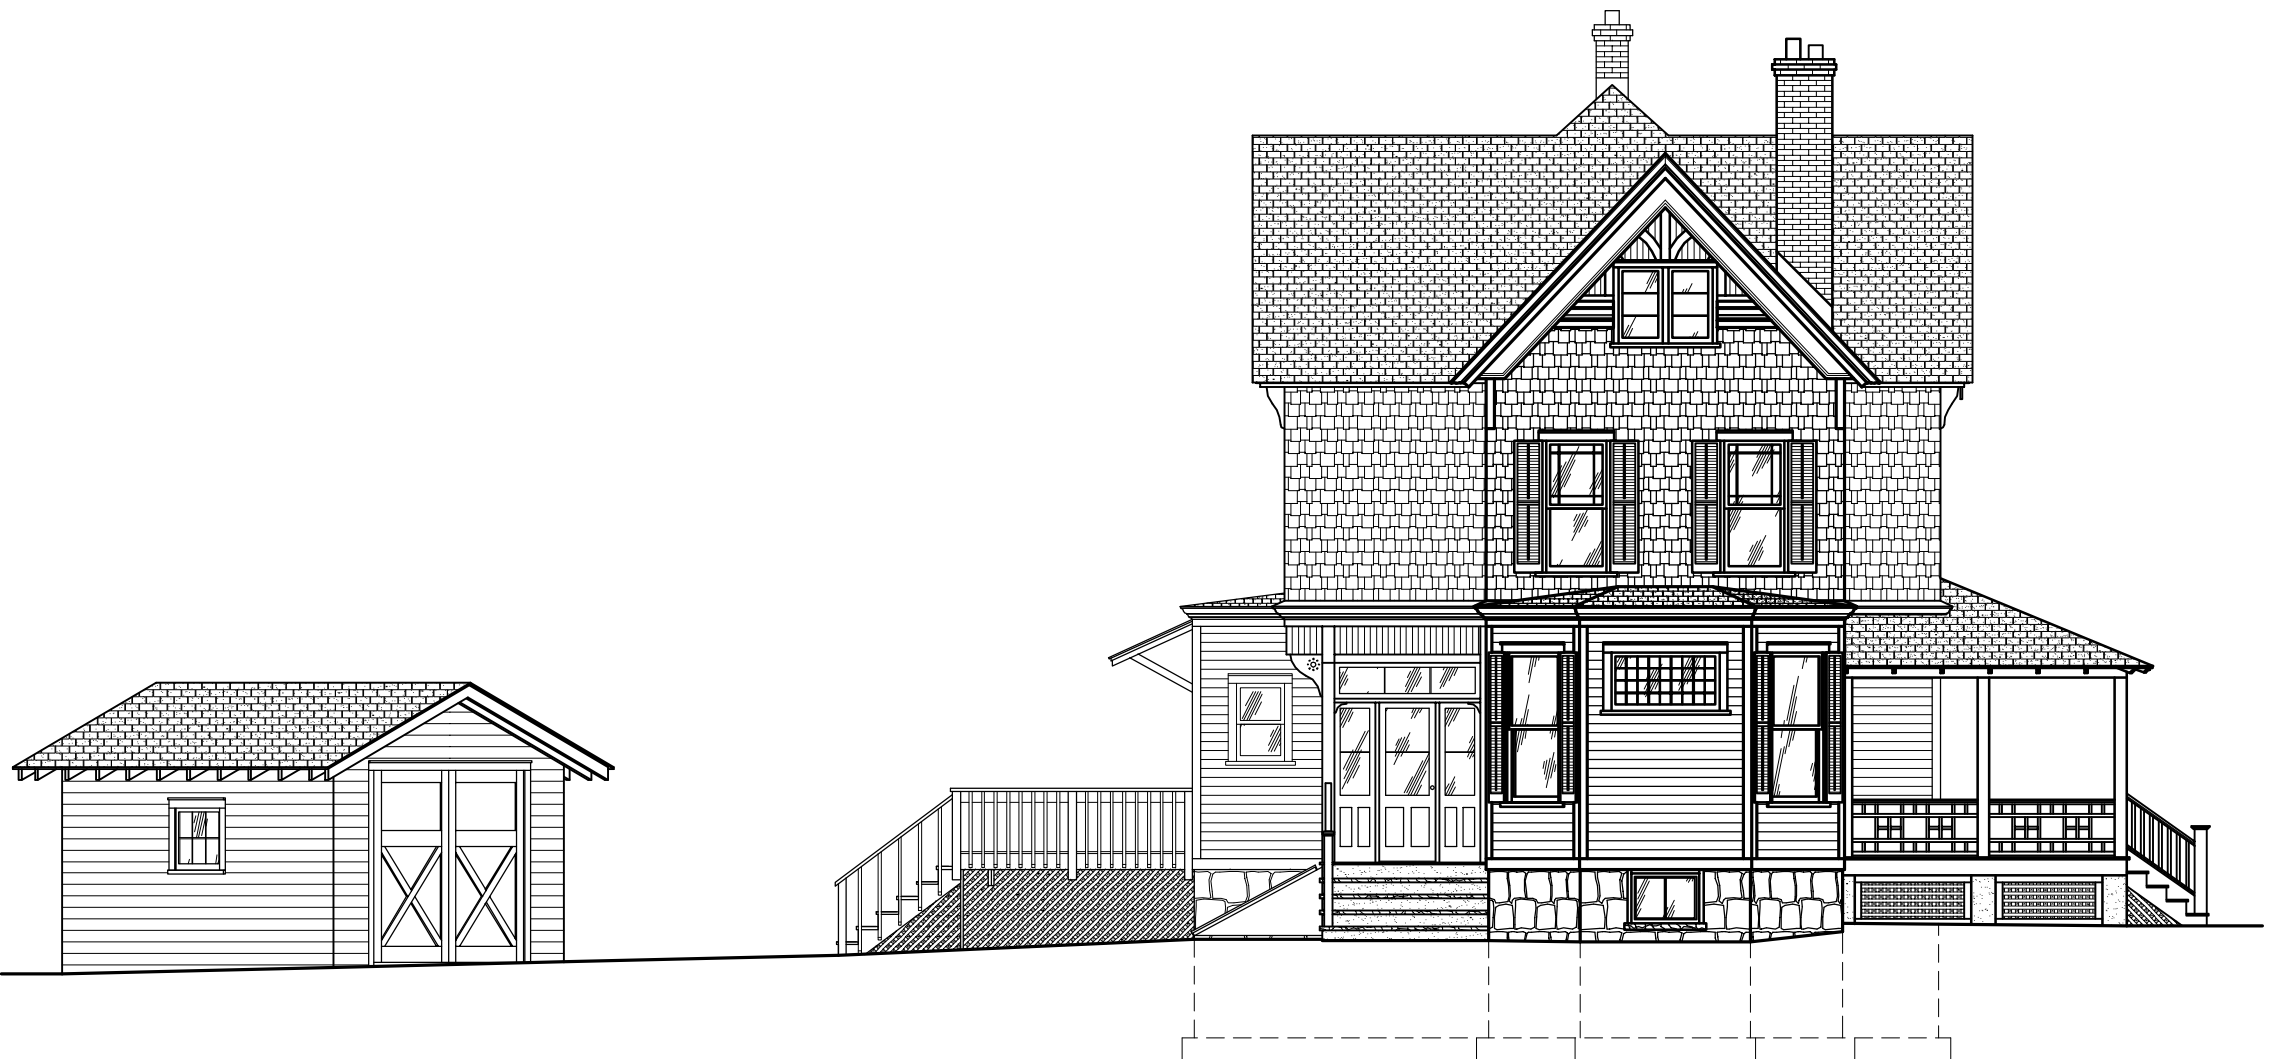

Addition to
Thomas Residence

303 Mountain Avenue
Westfield, New Jersey

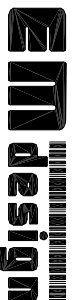

ethan marsh
534 hantfordplace
westfield, nj 07090

(908) 209-9019
mail@ethanmarshdesign.com
www.ethanmarshdesign.com

Existing South
Elevation

PROJECT NO.: 03-130

ISSUE: DD-004

X-7

SCALE: 1/8" = 1'-0"


DATE DRAWN: 2/13/04

NO. 1 OF 1DWGS.



Addition to
Thomas Residence

303 Mountain Avenue
Westfield, New Jersey

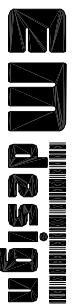

ethan marsh
534 hantfordplace
westfield, nj 07090

(908) 209-9019
mail@ethanmarshdesign.com
www.ethanmarshdesign.com

Existing West
Elevation

PROJECT NO.: 03-130


ISSUE: DD-004

X-8

SCALE: $\frac{1}{8}'' = 1'-0''$


DATE DRAWN: 2/12/04

NO. 1 OF 1DWGS.

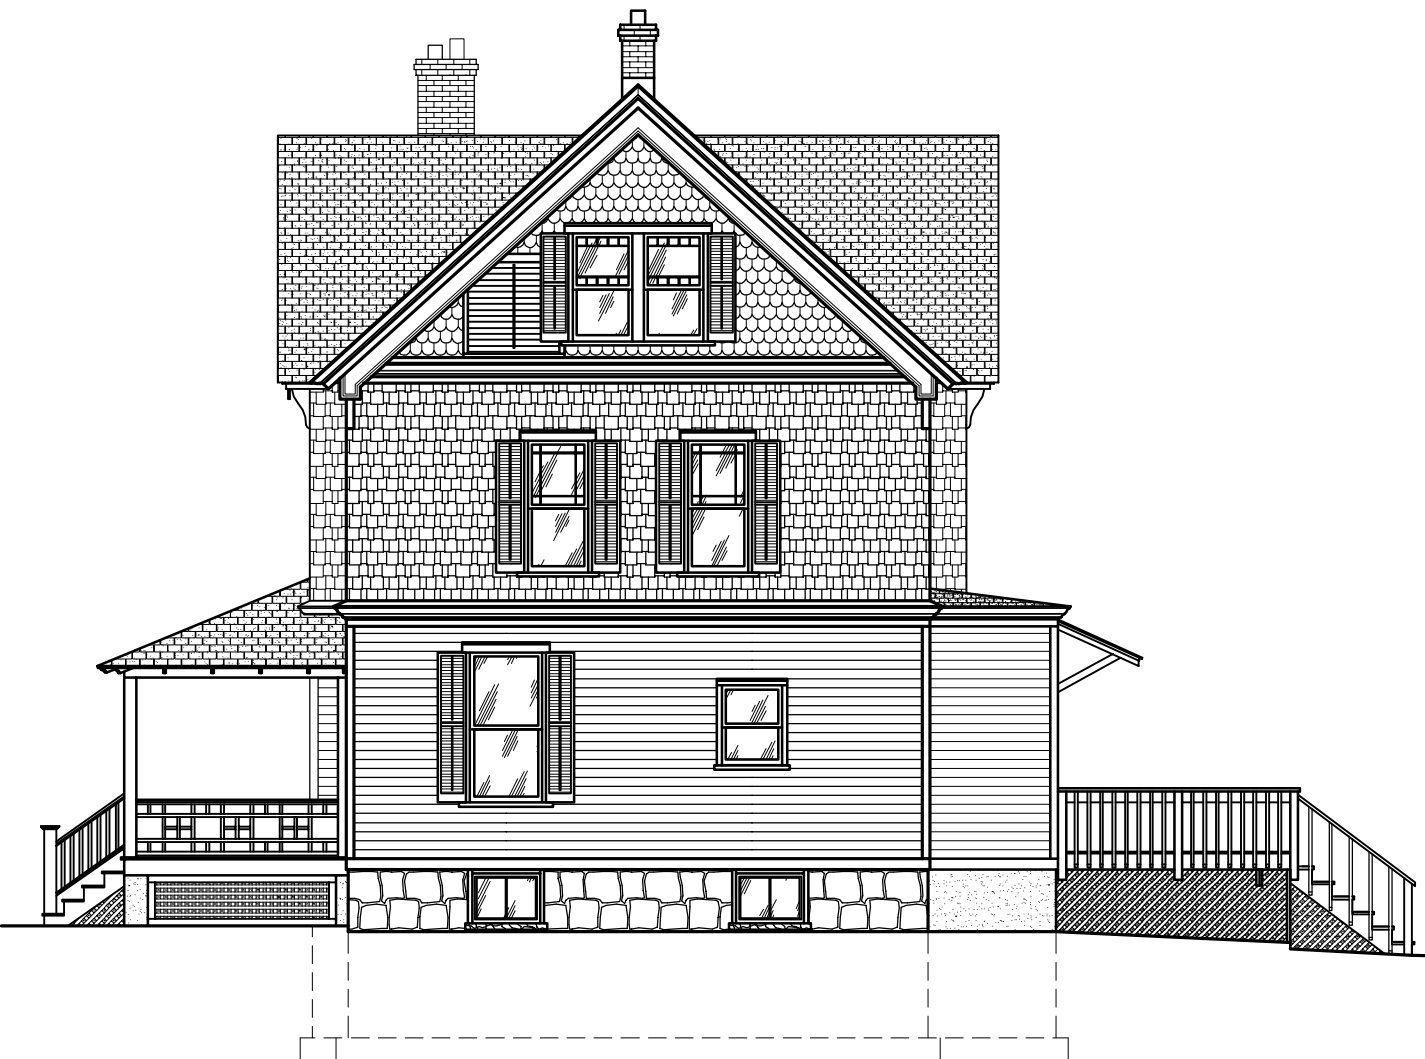

Addition to
Thomas Residence

303 Mountain Avenue
Westfield, New Jersey

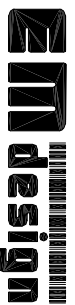

ethan marsh
534 hantfordplace
westfield, nj 07090

(908) 209-9019
mail@ethanmarshdesign.com
www.ethanmarshdesign.com

Existing North
Elevation

PROJECT NO.: 03-130

ISSUE: DD-004

X-9

SCALE: 1/8" = 1'-0"

DATE DRAWN: 2/13/04

NO. 1 OF 10WGS.