


Addition to  
**Thomas Residence**  
 303 Mountain Avenue  
 Westfield, New Jersey


**ethan marsh**  
 534 hanfordplace  
 westfield, nj 07090  
 mail@ethanmarshdesign.com  
 www.ethanmarshdesign.com  
 (908) 209-9019

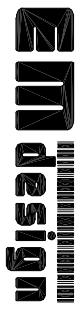

Proposed 1st Floor  
 Plan - (scheme A)

**A-2**  
 SCALE: 1/8" = 1'-0"  
 DATE DRAWN: 2/15/04  
 NO. 1 OF 10WGS.

PROJECT NO.: 03-130  
 ISSUE: DD-004

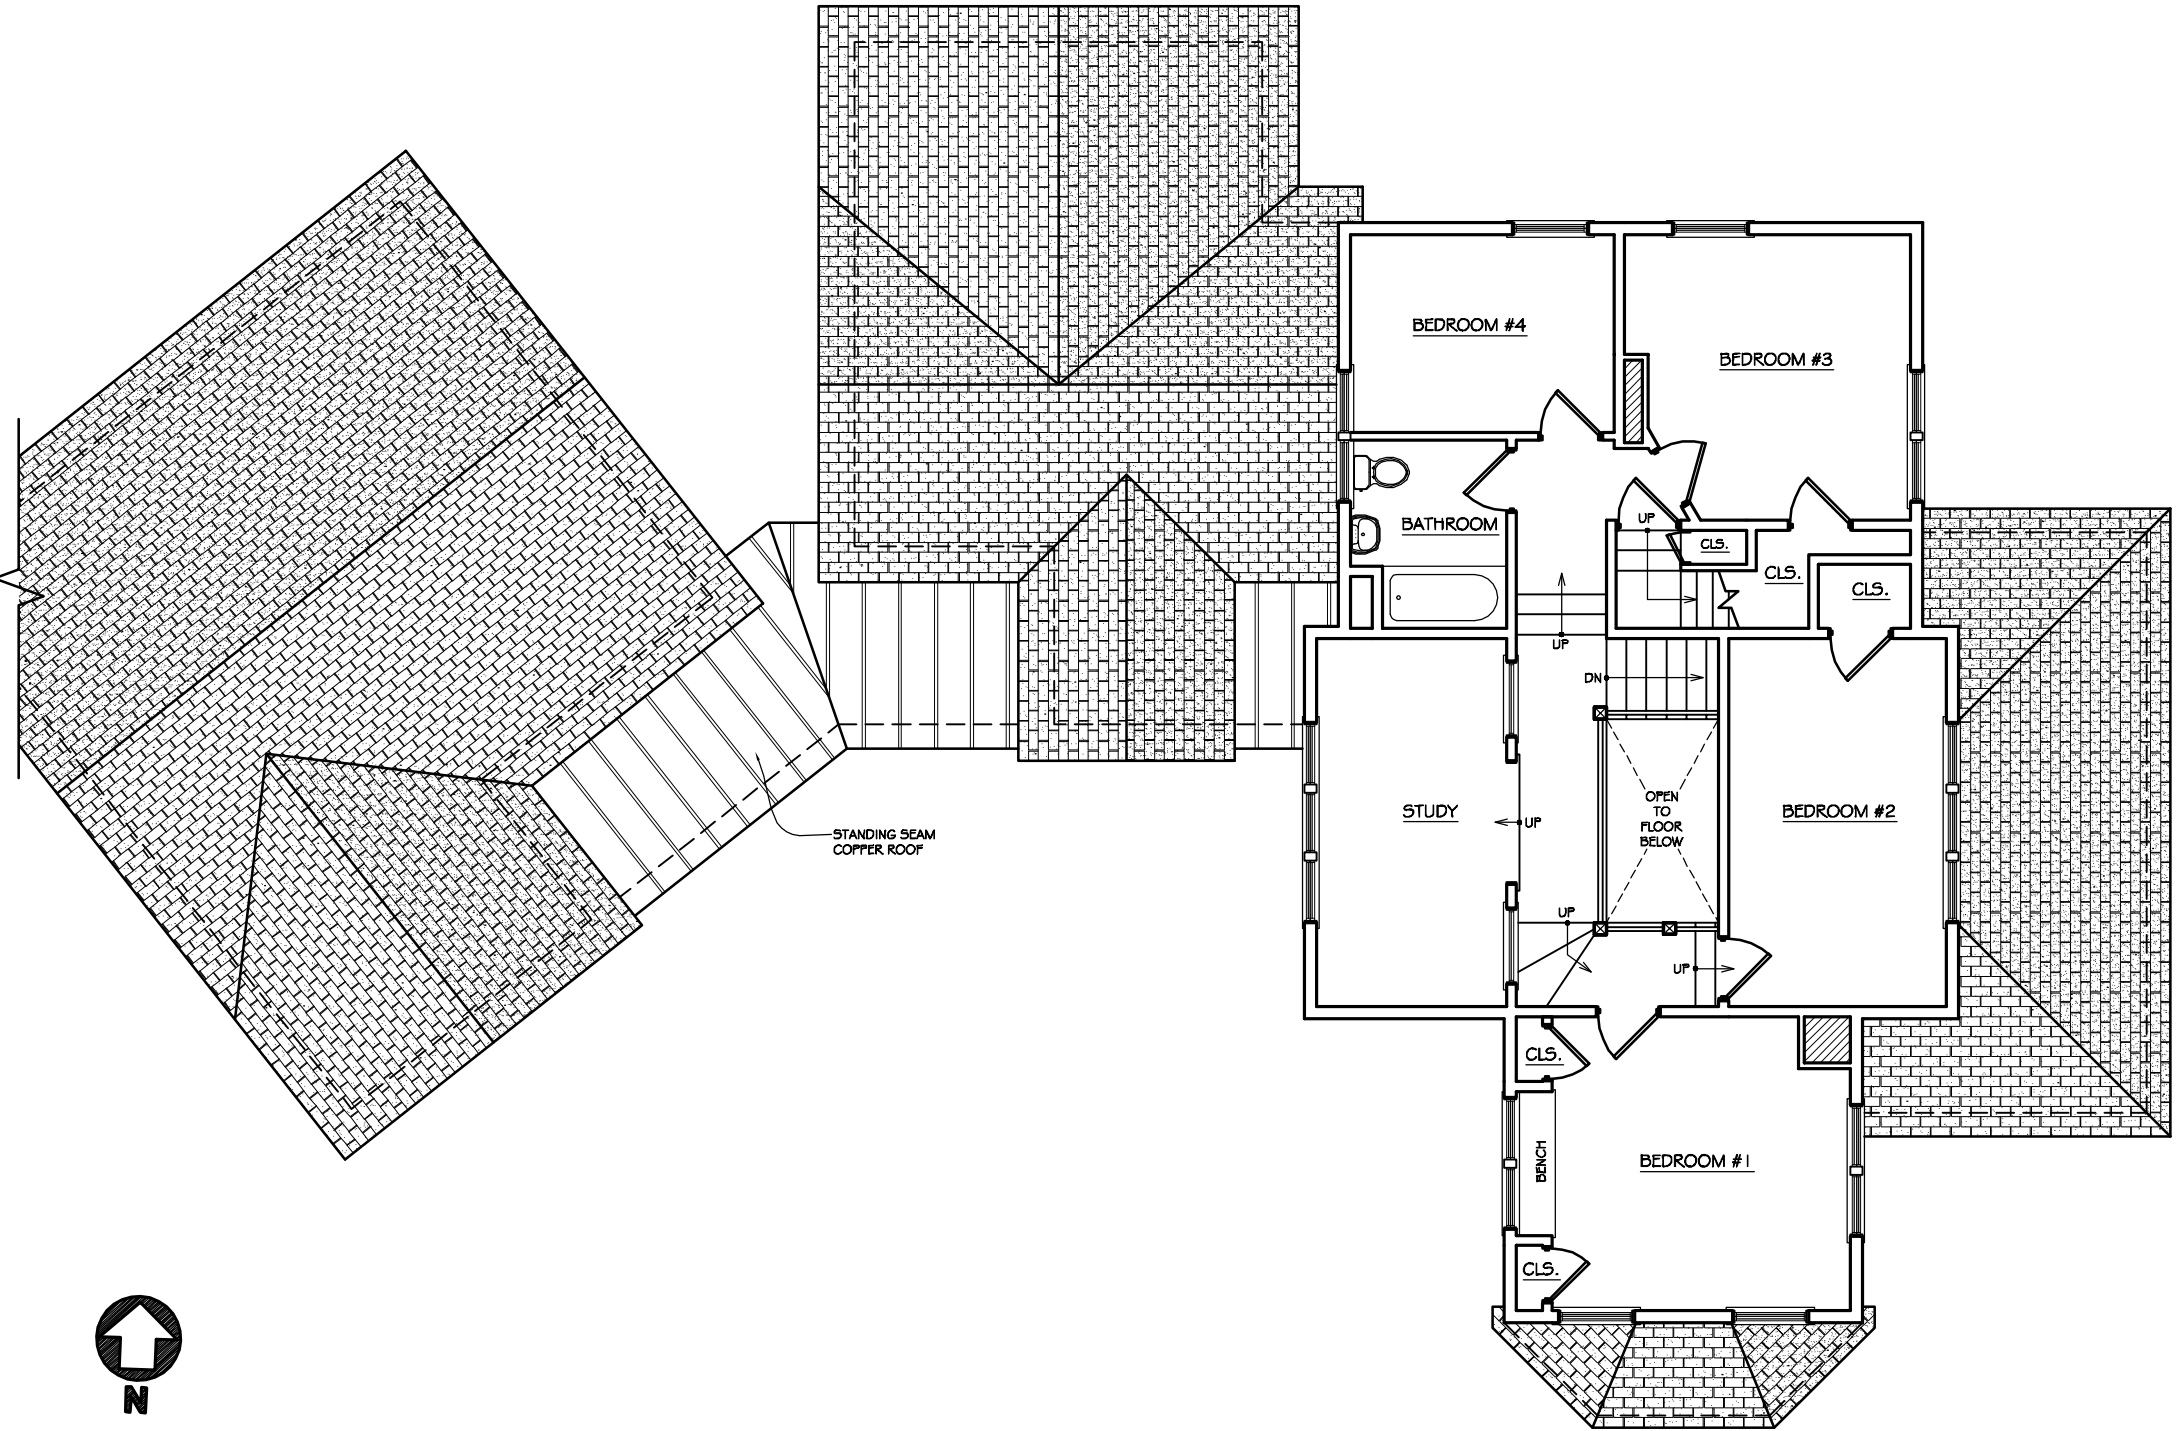

Addition to  
**Thomas Residence**  
 303 Mountain Avenue  
 Westfield, New Jersey

**EM design**  
 ethan marsh  
 534 hantordplace  
 westfield, nj 07090  
 (908) 209-9019  
 mail@ethanmarshdesign.com  
 www.ethanmarshdesign.com

Proposed 2nd Floor  
 Plan - (scheme A)

PROJECT NO.: 03-130  
 ISSUE: DD-004

**A-3**  
 SCALE: 1/8" = 1'-0"  
 DATE DRAWN: 2/16/04  
 NO. 1 OF 10WGS.