


**Addition to  
Thomas Residence**  
303 Mountain Avenue  
Westfield, New Jersey

ethan marsh  
534 hantfordplace  
westfield, nj 07090  
mali@ethanmarshdesign.com  
www.ethanmarshdesign.com

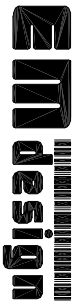

(908) 209-9019

**Proposed 1st Floor  
Plan - (scheme B)**

PROJECT NO.: 03-130


ISSUE: DD-004

**B-2**

SCALE: 1/8" = 1'-0"

DATE DRAWN: 2/16/04

NO. 1 OF 10 DWGS.

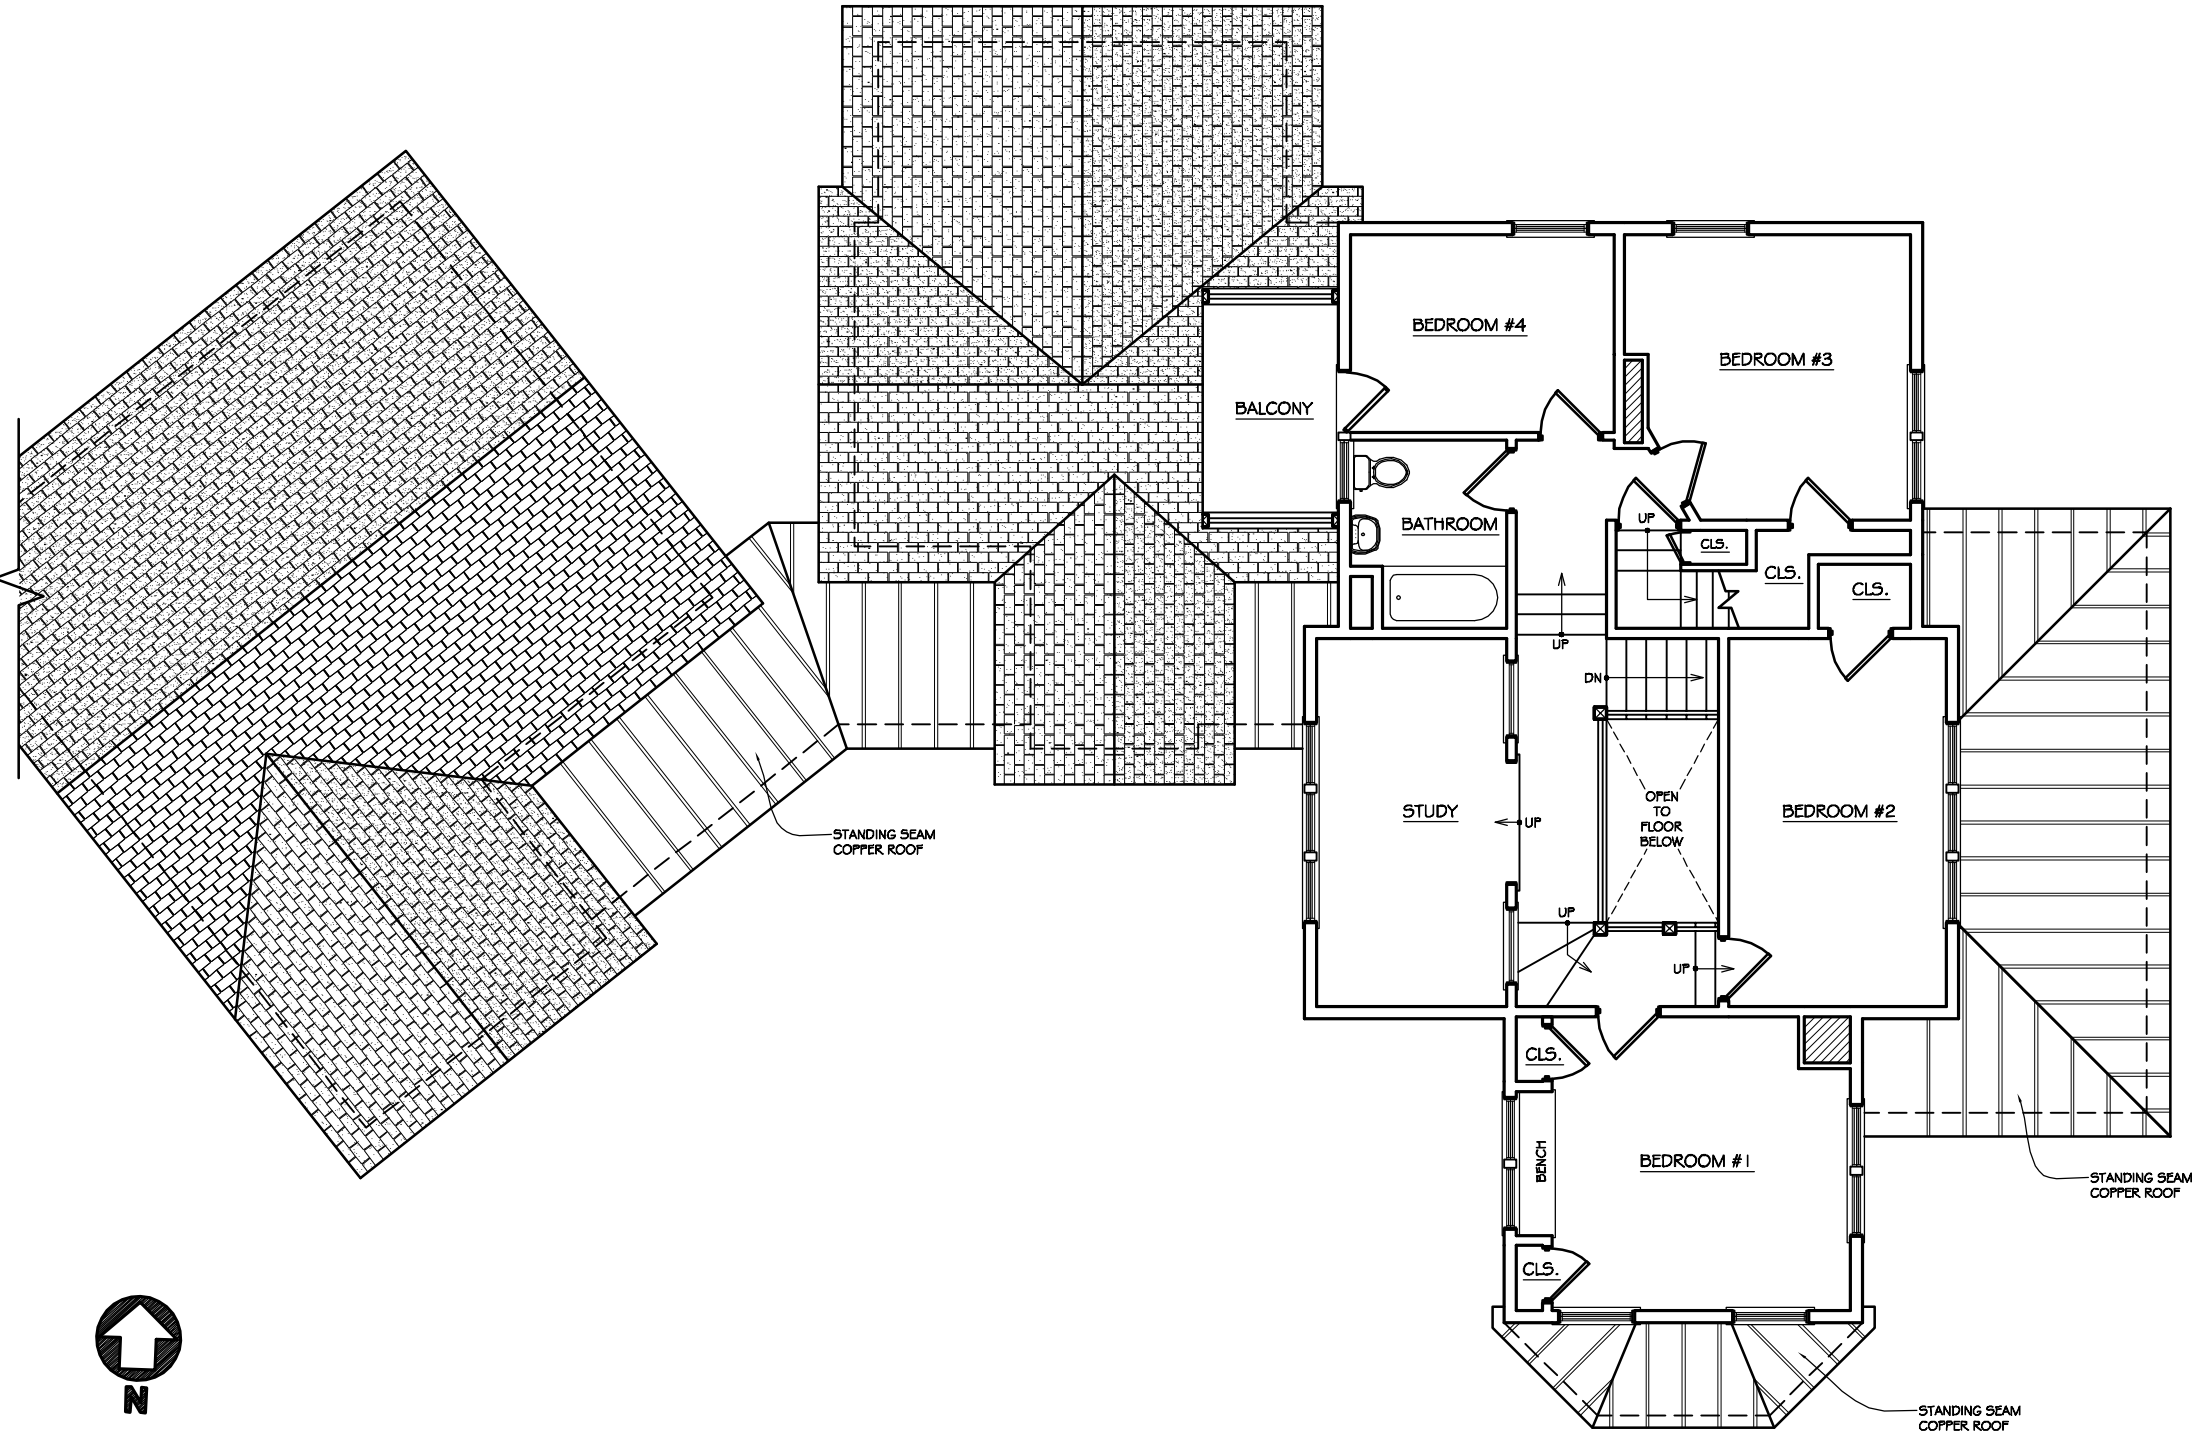

Addition to  
**Thomas Residence**  
 303 Mountain Avenue  
 Westfield, New Jersey

**EM design**  
 ethan marsh  
 534 hantfordplace  
 westfield, nj 07090  
 (908) 209-9019  
 mail@ethanmarshdesign.com  
 www.ethanmarshdesign.com

Proposed 2nd Floor  
 Plan - (scheme B)

PROJECT NO.: 03-130  
 ISSUE: DD-004

**B-3**  
 SCALE: 1/8" = 1'-0"  
 DATE DRAWN: 2/16/04  
 NO. 1 OF 10 DWGS.