




Addition to
Thomas Residence

303 Mountain Avenue
Westfield, New Jersey

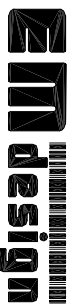

ethan marsh
534 hantfordplace
westfield nj 07090

(908) 209-9019
mail@ethanmarshdesign.com
www.ethanmarshdesign.com

Proposed East
Elevation

PROJECT NO.: 03-130

ISSUE: DD-005

A-6

SCALE: 1/8" = 1'-0"


DATE DRAWN: 3/15/04

NO. 1 OF 1DWGS.



Addition to
Thomas Residence

303 Mountain Avenue
Westfield, New Jersey

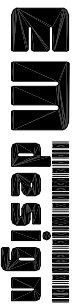

ethan marsh
534 hantfordplace
westfield, nj 07090

(908) 209-9019
mail@ethanmarshdesign.com
www.ethanmarshdesign.com

Proposed South
Elevation

PROJECT NO.: 03-130

ISSUE: DD-005

A-7

SCALE: 1/8" = 1'-0"


DATE DRAWN: 3/6/04

NO. 1 OF 10WGS.



Addition to
Thomas Residence

303 Mountain Avenue
Westfield, New Jersey

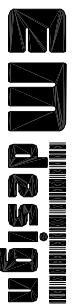

ethan marsh
534 hantfordplace
westfield, nj 07090

(908) 209-9019
mail@ethanmarshdesign.com
www.ethanmarshdesign.com

Proposed West
Elevation

PROJECT NO.: 03-130


ISSUE: DD-005

A-8

SCALE: 1/8" = 1'-0"


DATE DRAWN: 3/15/04

NO. 1 OF 1DWGS.

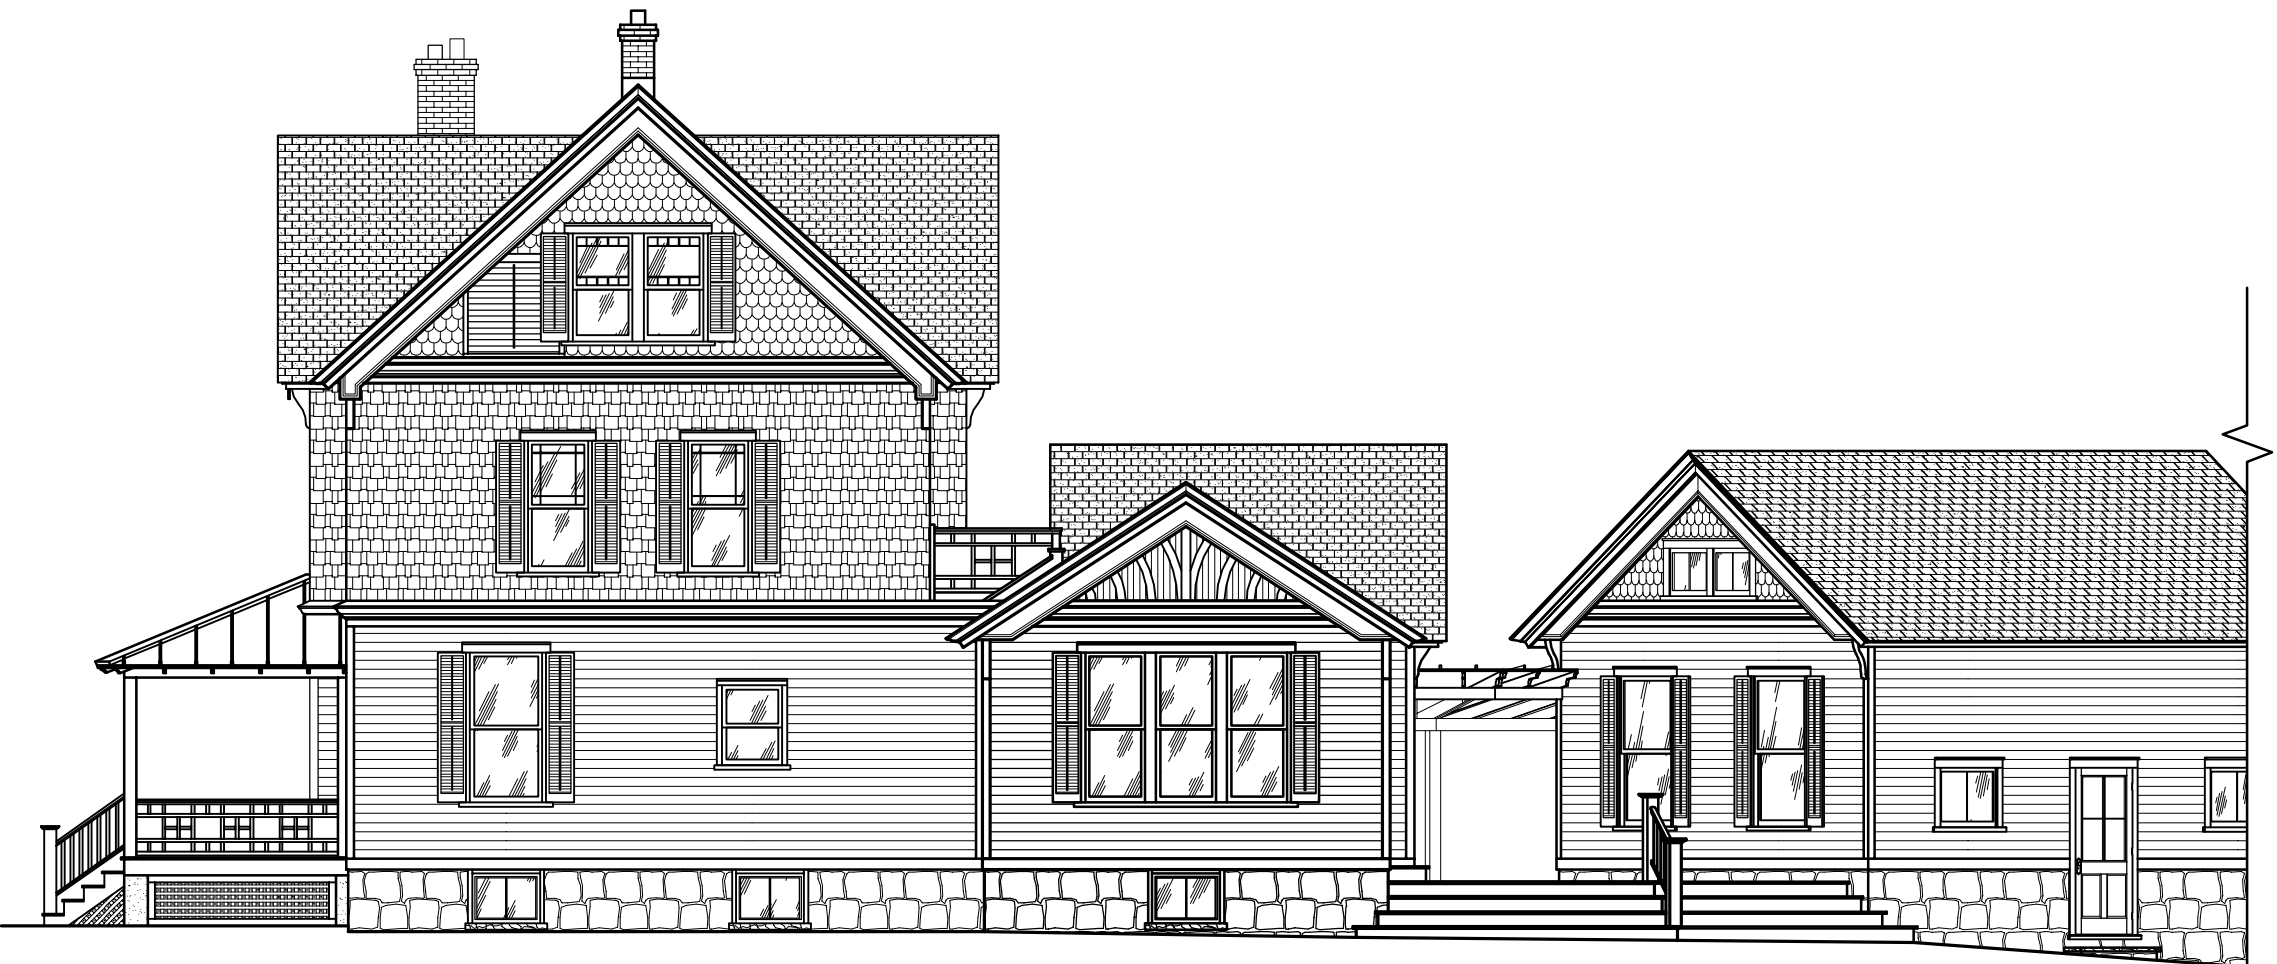

Addition to
Thomas Residence

303 Mountain Avenue
Westfield, New Jersey

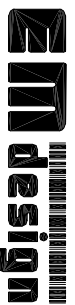

ethan marsh
534 hantfordplace
westfield, nj 07090

(908) 209-9019
mail@ethanmarshdesign.com
www.ethanmarshdesign.com

Proposed North
Elevation

PROJECT NO.: 03-130

ISSUE: DD-005

A-9

SCALE: 1/8" = 1'-0"

DATE DRAWN: 3/6/04

NO. 1 OF 10WGS.

Addition to
Thomas Residence
303 Mountain Avenue
Westfield, New Jersey

ethan marsh
534 hantfordplace
westfield, nj 07090



(908) 209-9019
mail@ethanmarshdesign.com
www.ethanmarshdesign.com

PROJECT NO.: 03-130

ISSUE: DD-005

SCALE: 1/8" = 1'-0"
DATE DRAWN: 3/6/04
NO. 1 OF 10WGS.

Proposed Garage
Elevations

A-10



1 PROPOSED SOUTH GARAGE ELEVATION
1/8" = 1'-0"



2 PROPOSED EAST GARAGE ELEVATION
1/8" = 1'-0"



3 PROPOSED NORTH GARAGE ELEVATION
1/8" = 1'-0"



4 PROPOSED WEST GARAGE ELEVATION
1/8" = 1'-0"