


**Addition to
Thomas Residence**
303 Mountain Avenue
Westfield, New Jersey

ethan marsh
534 hantfordplace
westfield, nj 07090
EM design
mail@ethanmarshdesign.com
www.ethanmarshdesign.com
(908) 209-9019

**Proposed 1st Floor
Plan (scheme A)**


PROJECT NO.: 03-130
ISSUE: DD-006

A-2
SCALE: 1/8" = 1'-0"
DATE DRAWN: 4/2/04
NO. 1 OF 10WGS.

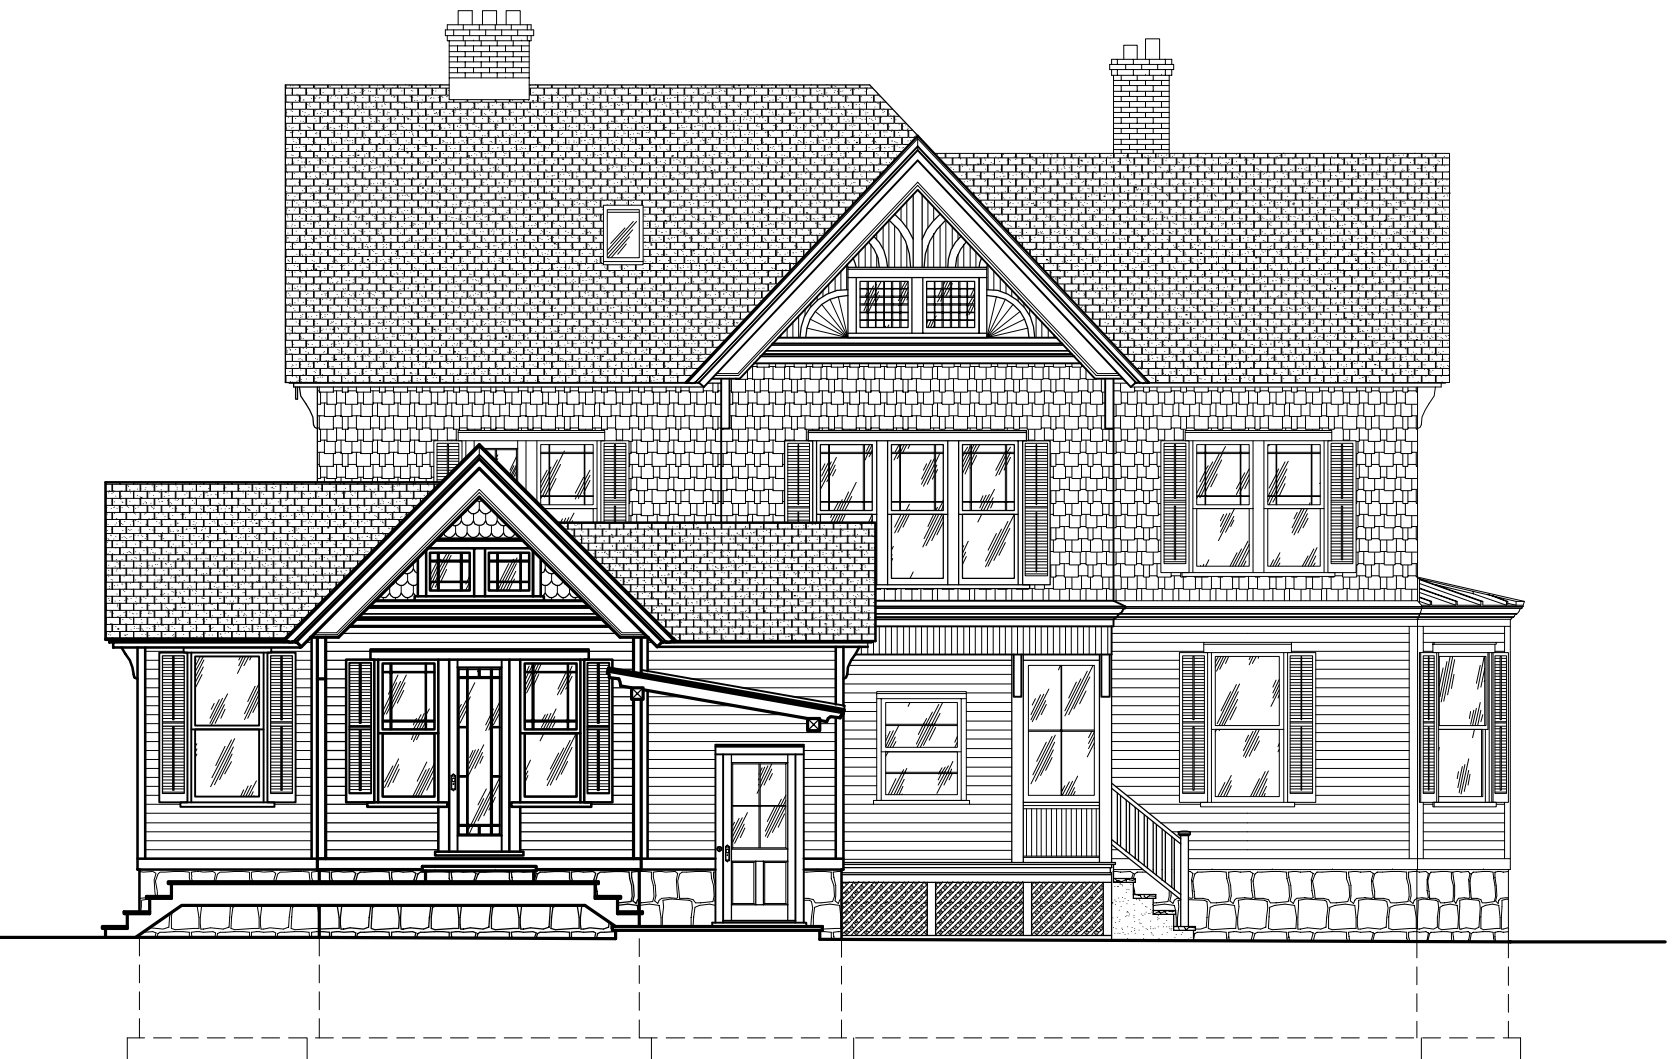

Addition to
Thomas Residence

303 Mountain Avenue
Westfield, New Jersey

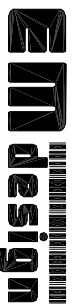

ethan marsh
534 hantfordplace
westfield, nj 07090

(908) 209-9019
mail@ethanmarshdesign.com
www.ethanmarshdesign.com

Proposed West
Elevation

PROJECT NO.: 03-130


ISSUE: DD-006

A-8

SCALE: 1/8" = 1'-0"

DATE DRAWN: 4/2/04

NO. 1 OF 1DWGS.

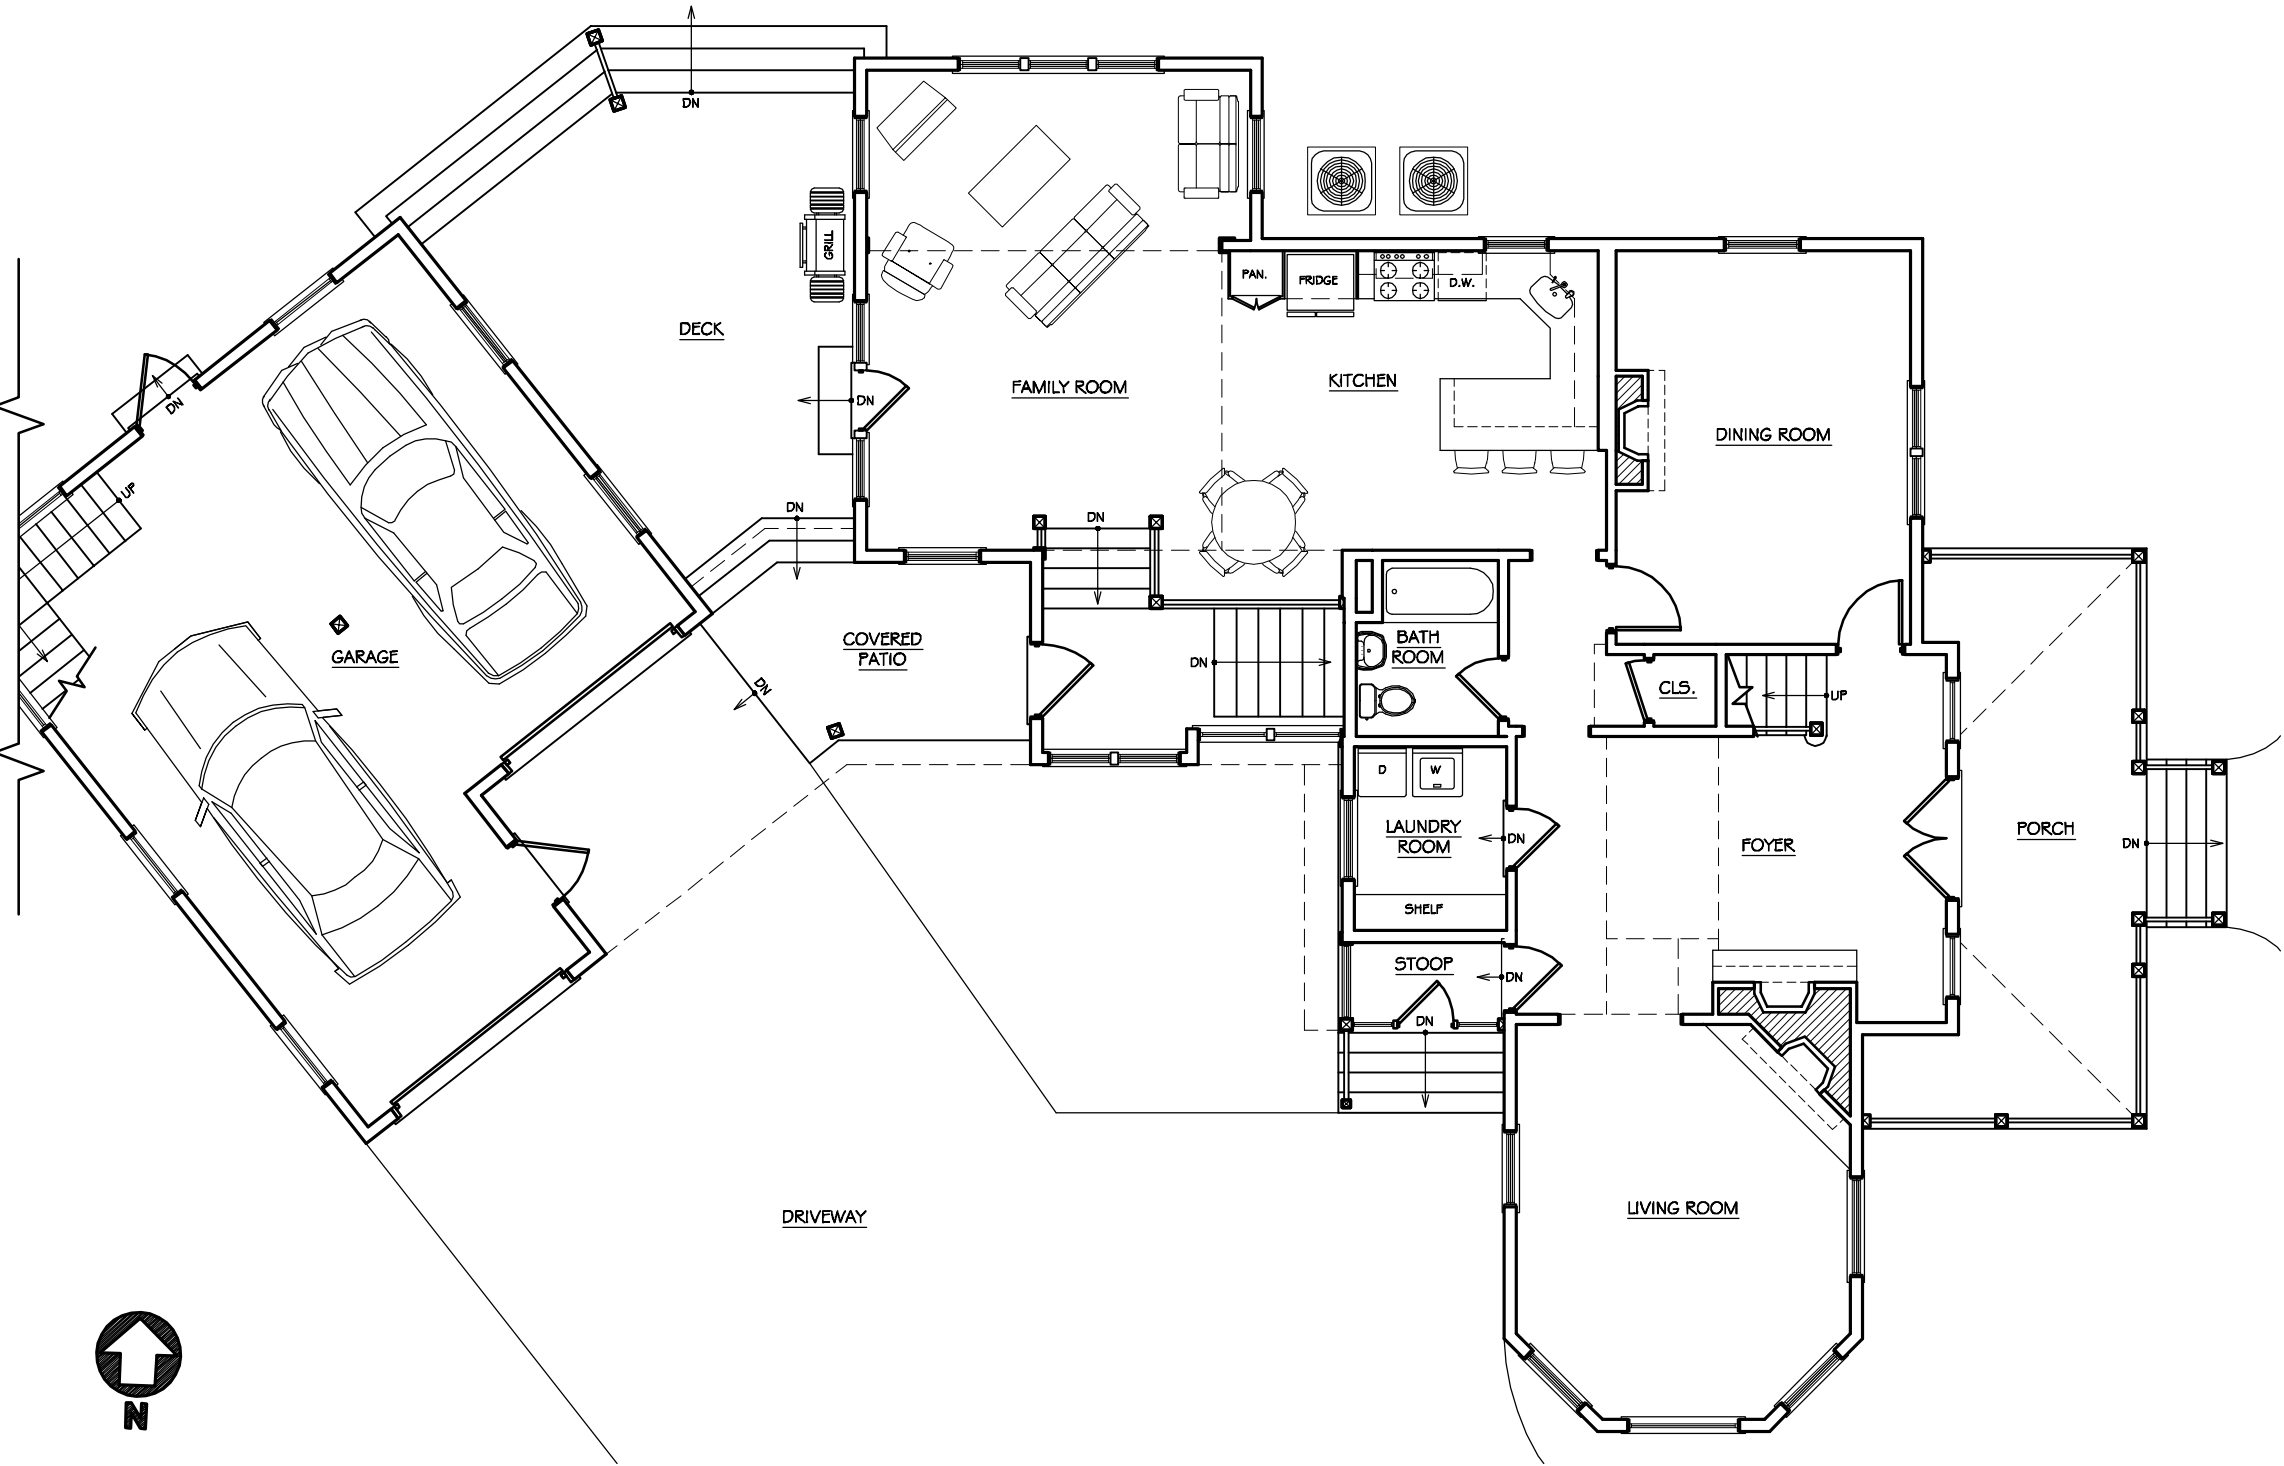

**Addition to
Thomas Residence**
303 Mountain Avenue
Westfield, New Jersey

ethan marsh
534 hantfordplace
westfield, nj 07090
EM design
mail@ethanmarshdesign.com
www.ethanmarshdesign.com
(908) 209-9019

**Proposed 1st Floor
Plan (scheme B)**

PROJECT NO.: 03-130
ISSUE: DD-006

B-3
SCALE: 1/8" = 1'-0"
DATE DRAWN: 4/2/04
NO. 1 OF 10WGS.